






12 EAST ELEVATION - BACK HOUSE
SCALE 1/8" = 1'-0"

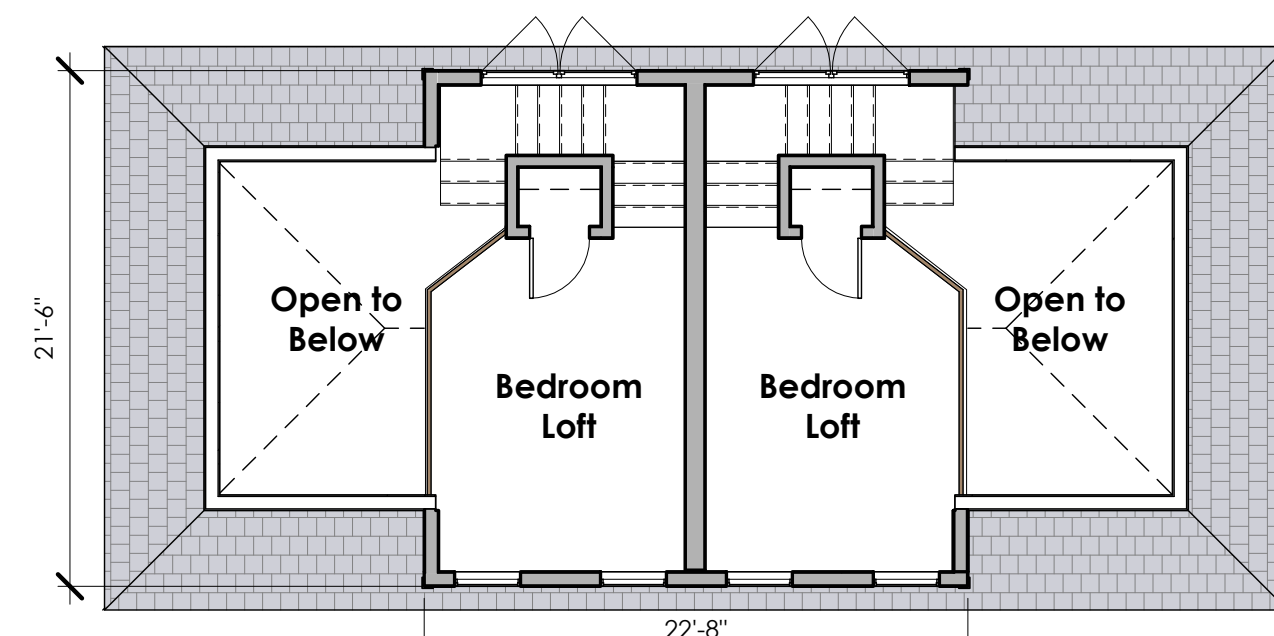

9 BACKHOUSE - SECOND FLOOR
SCALE 1/8" = 1'-0"

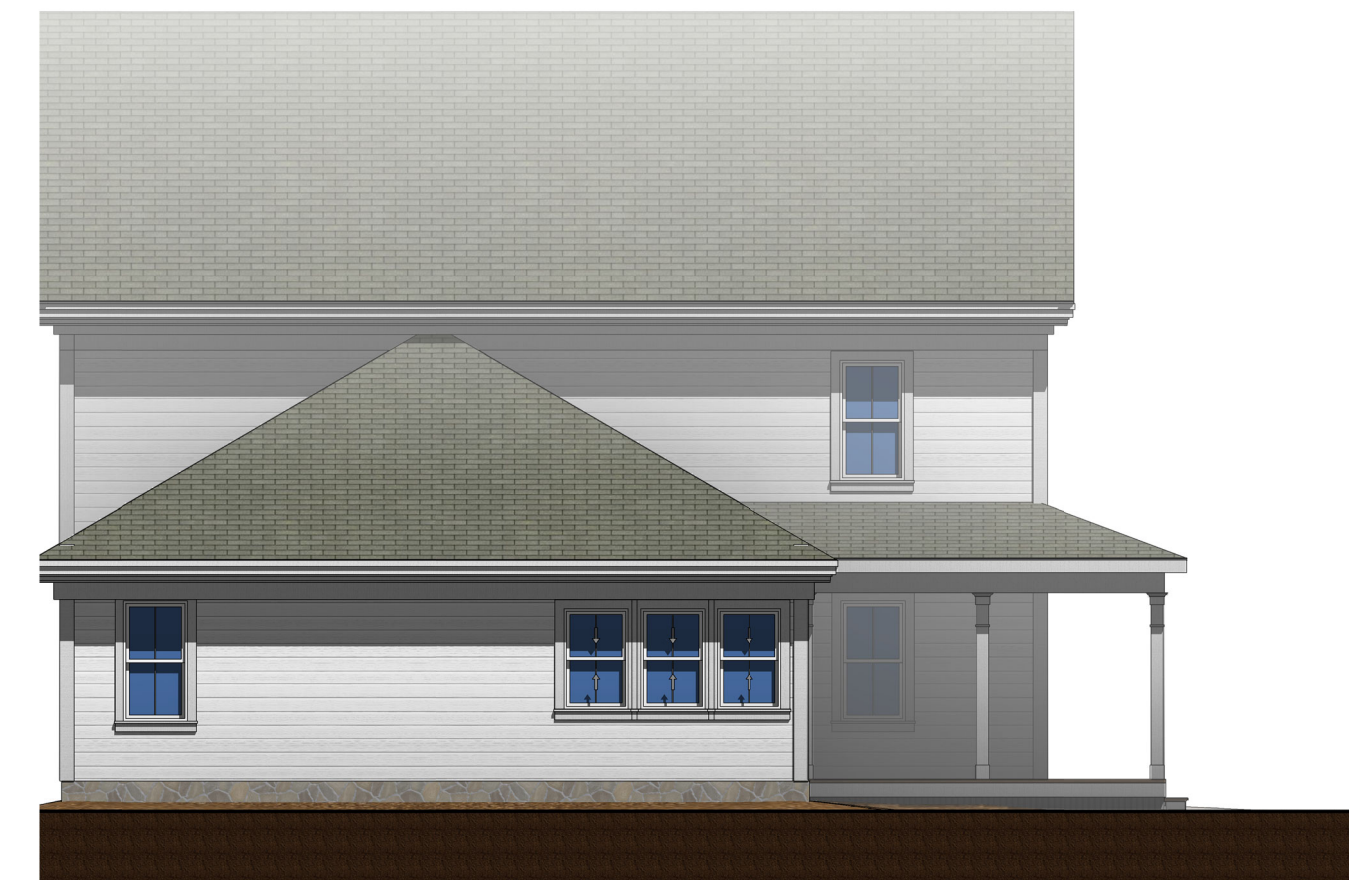


6 WEST ELEVATION - FARMHOUSE
SCALE 1/8" = 1'-0"

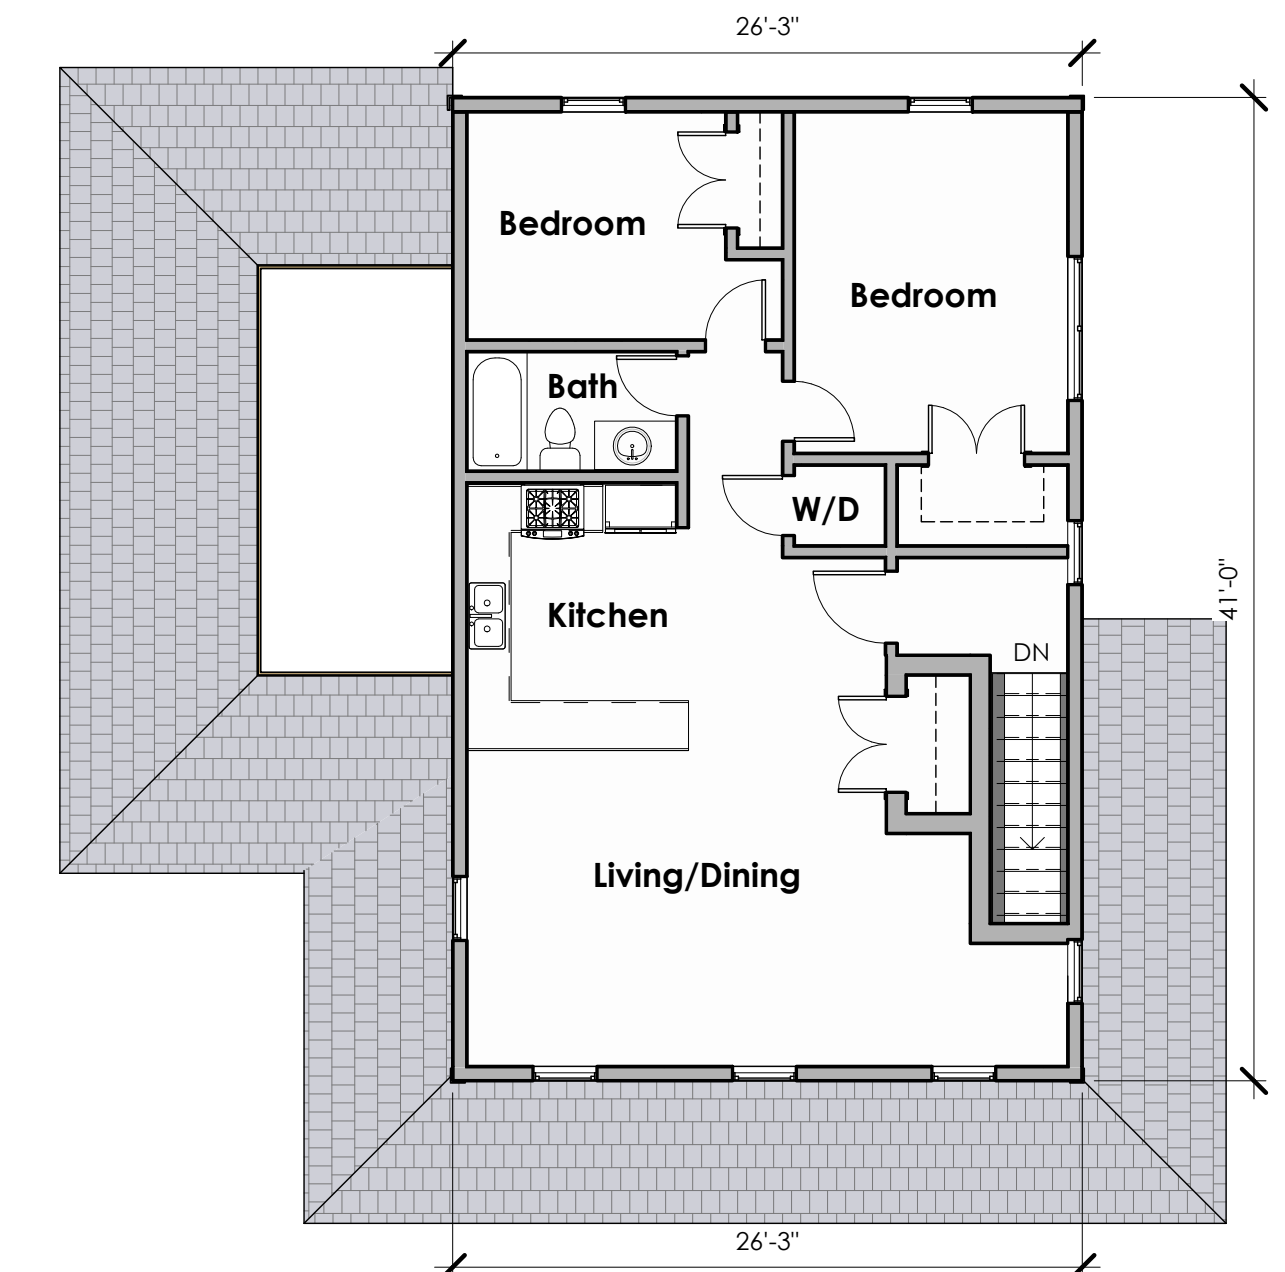

3 FARMHOUSE SECOND FLOOR PLAN
SCALE 1/8" = 1'-0"




11 WEST ELEVATION - BACK HOUSE
SCALE 1/8" = 1'-0"

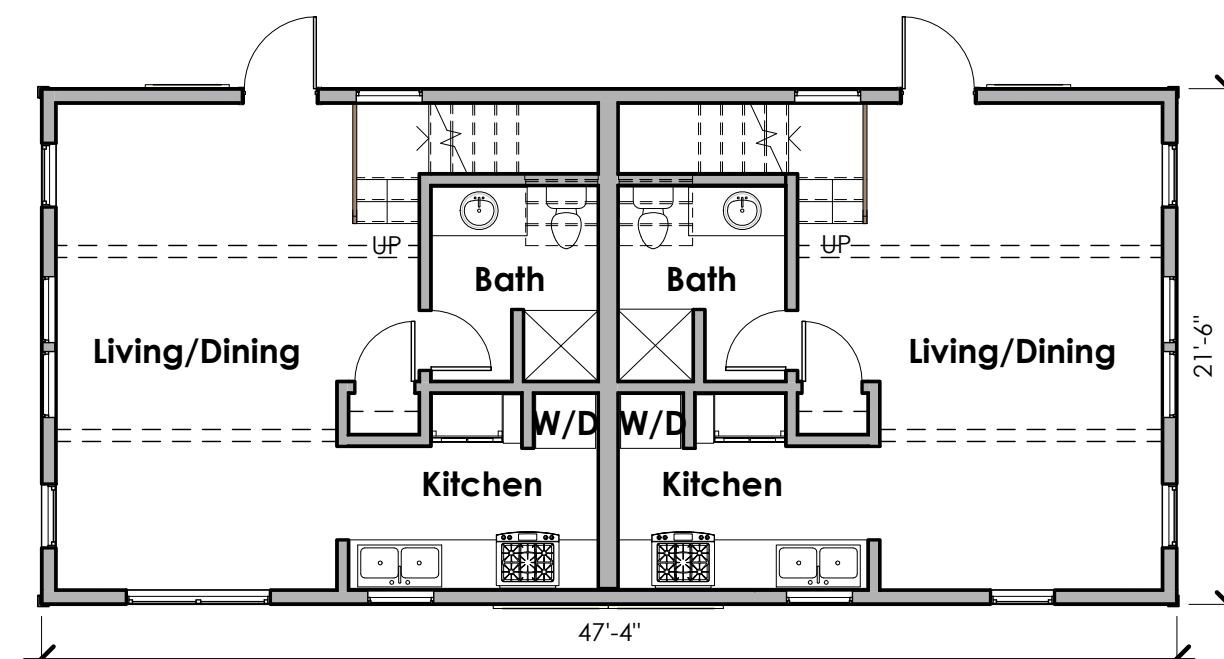

8 BACKHOUSE - FIRST FLOOR
SCALE 1/8" = 1'-0"



5 EAST ELEVATION - FARMHOUSE
SCALE 1/8" = 1'-0"

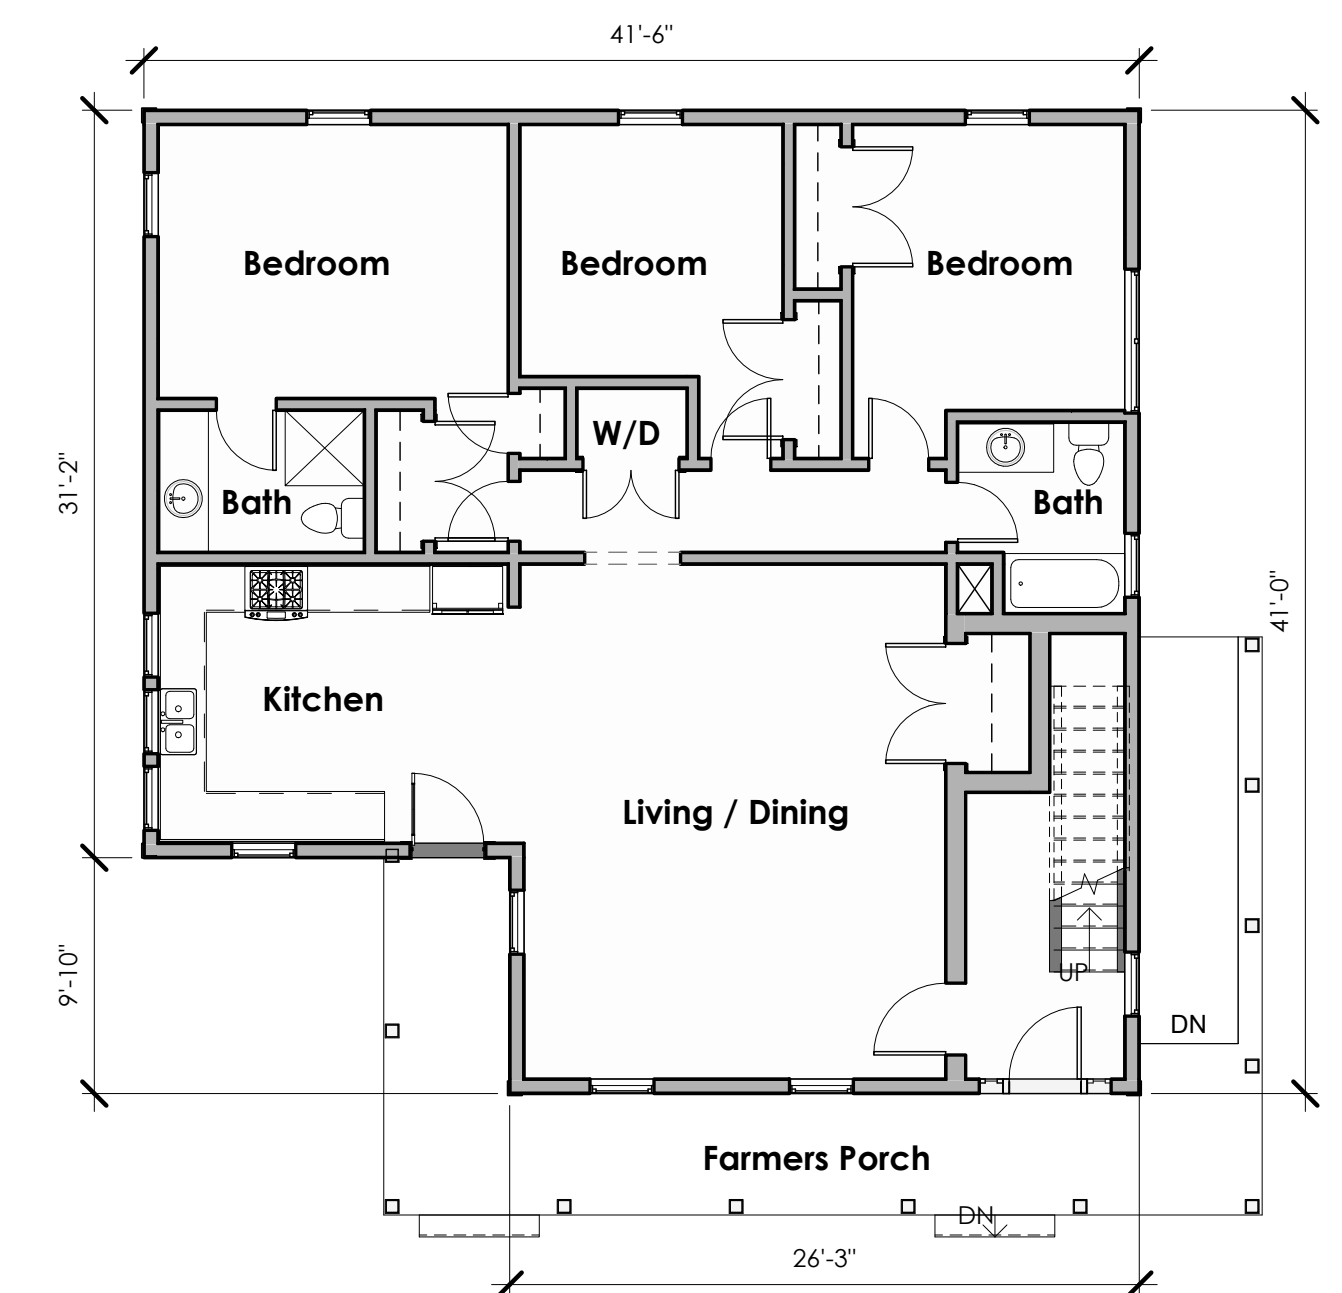

2 FARMHOUSE FIRST FLOOR PLAN
SCALE 1/8" = 1'-0"




10 SOUTH ELEVATION - BACK HOUSE
SCALE 1/8" = 1'-0"



7 NORTH ELEVATION - BACK HOUSE
SCALE 1/8" = 1'-0"



4 NORTH ELEVATION - FARMHOUSE
SCALE 1/8" = 1'-0"

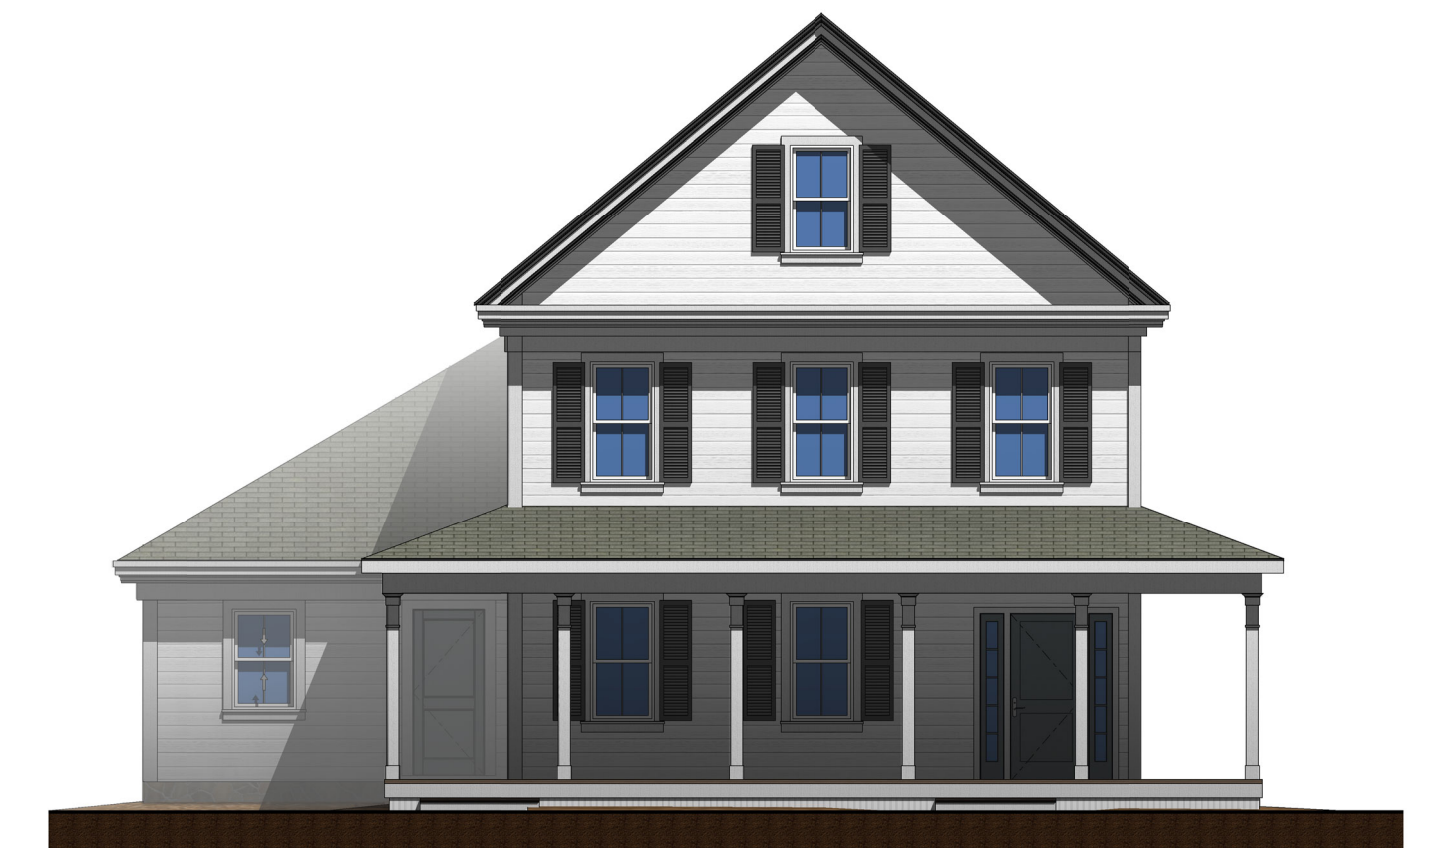


1 SOUTH ELEVATION- FARMHOUSE
SCALE 1/8" = 1'-0"



6 EAST ELEVATION - BARN
SCALE 1/8" = 1'-0"




7 WEST ELEVATION - BARN
SCALE 1/8" = 1'-0"

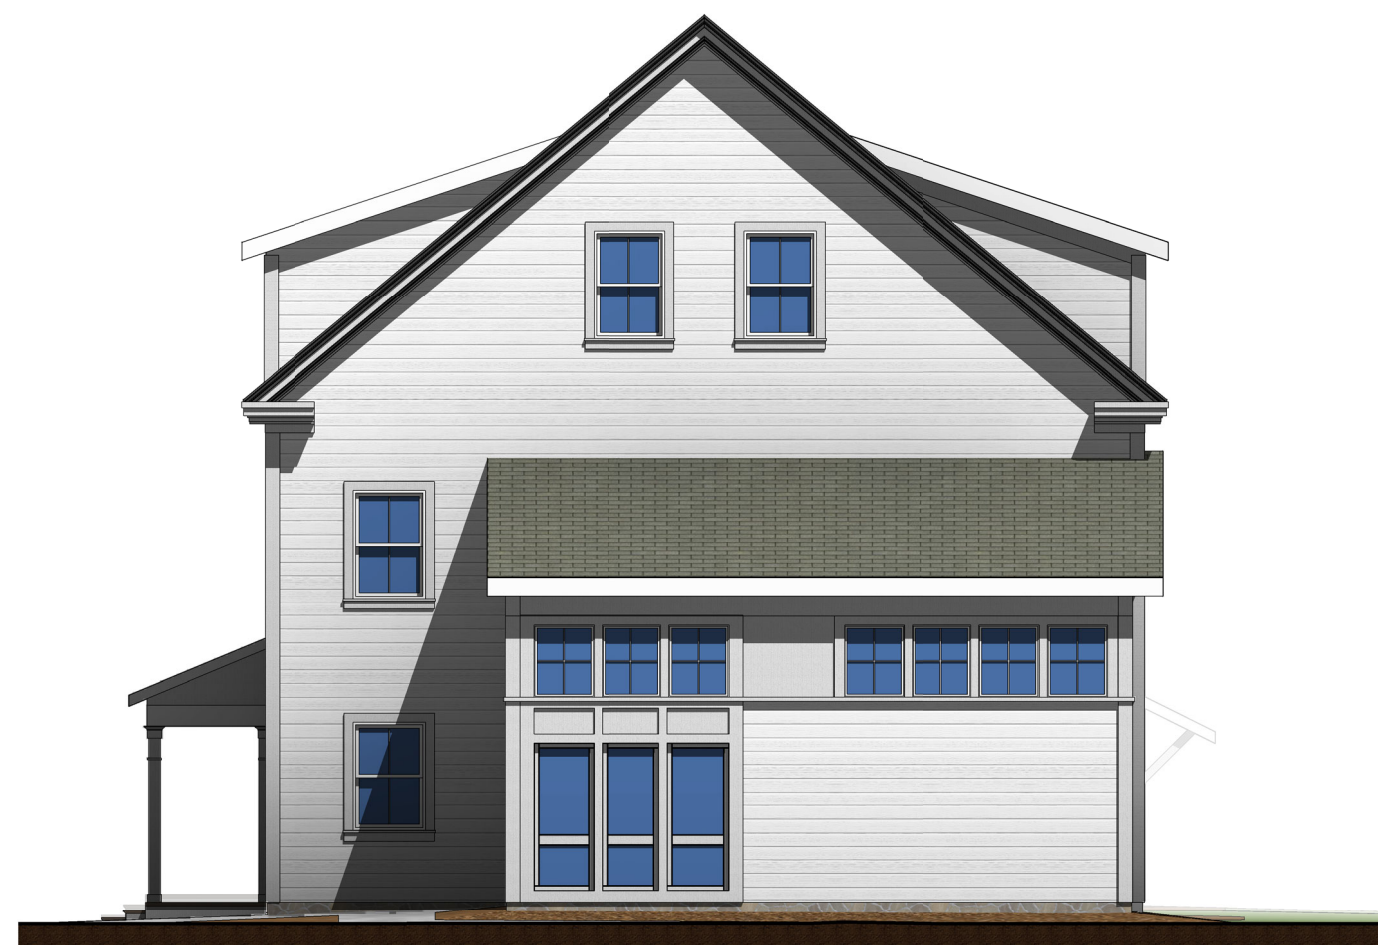


5 NORTH ELEVATION - BARN
SCALE 1/8" = 1'-0"




4 SOUTH ELEVATION - BARN
SCALE 1/8" = 1'-0"

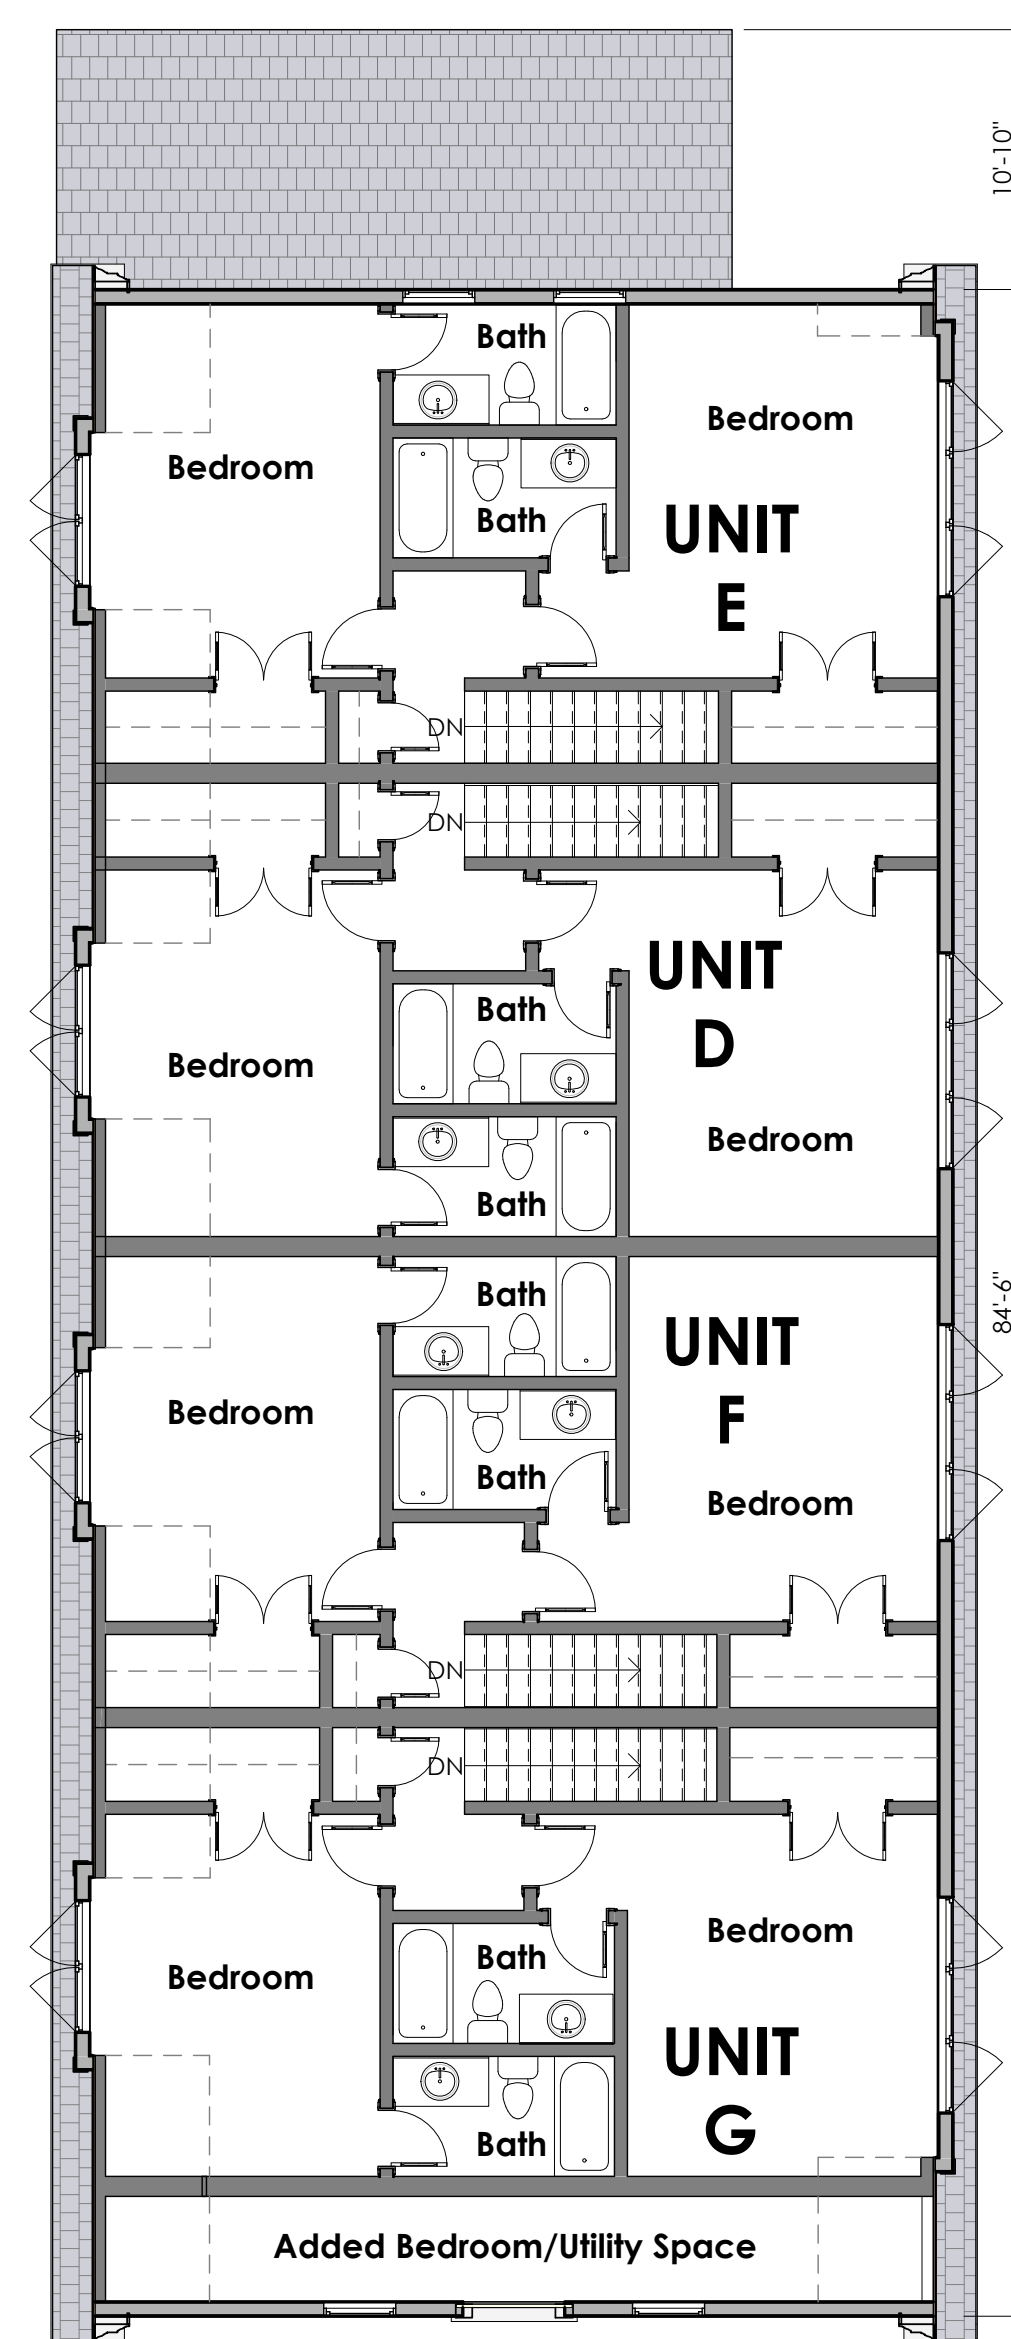

3 BARN - THIRD FLOOR
SCALE 1/8" = 1'-0"

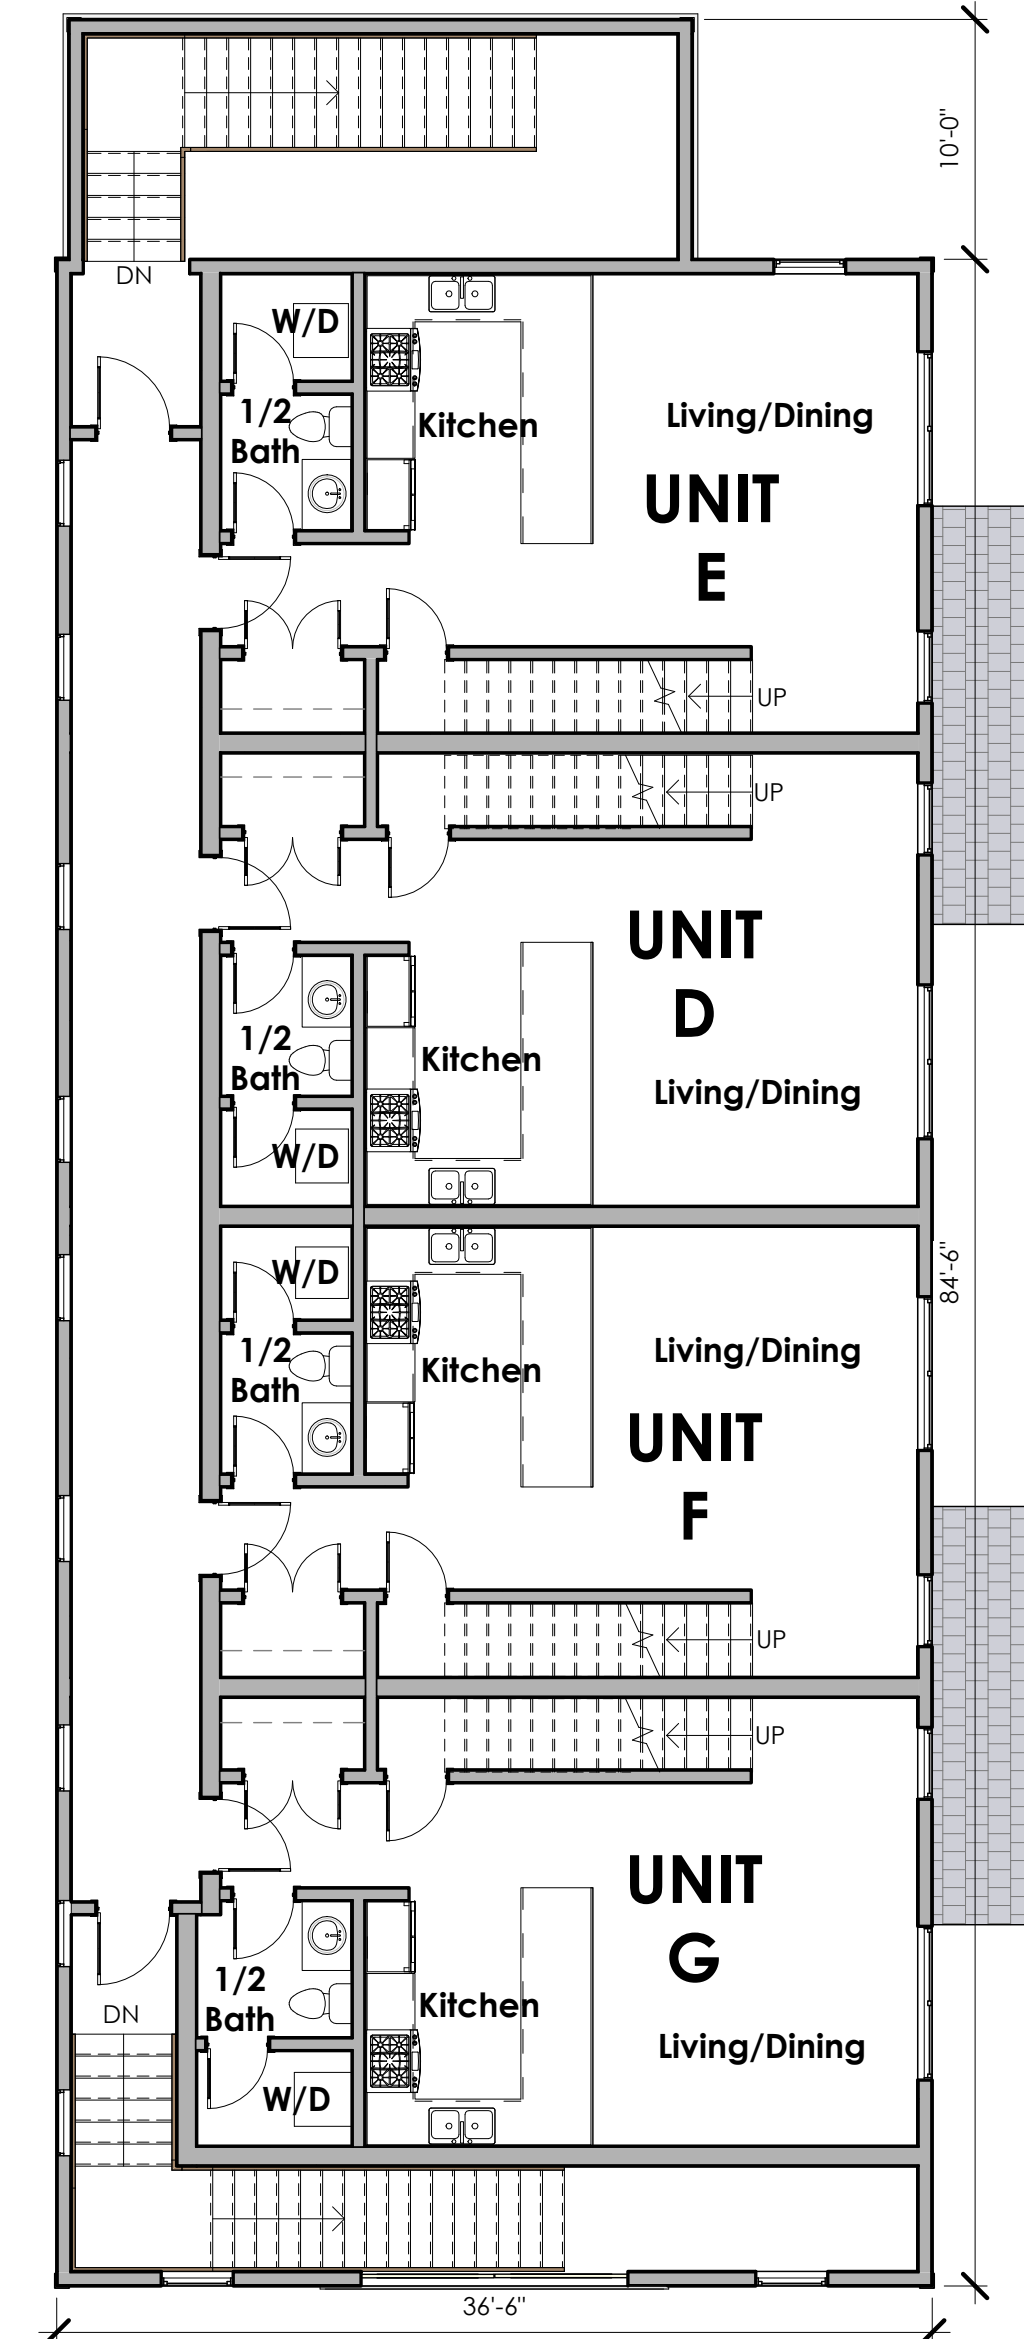

2 BARN - SECOND FLOOR
SCALE 1/8" = 1'-0"

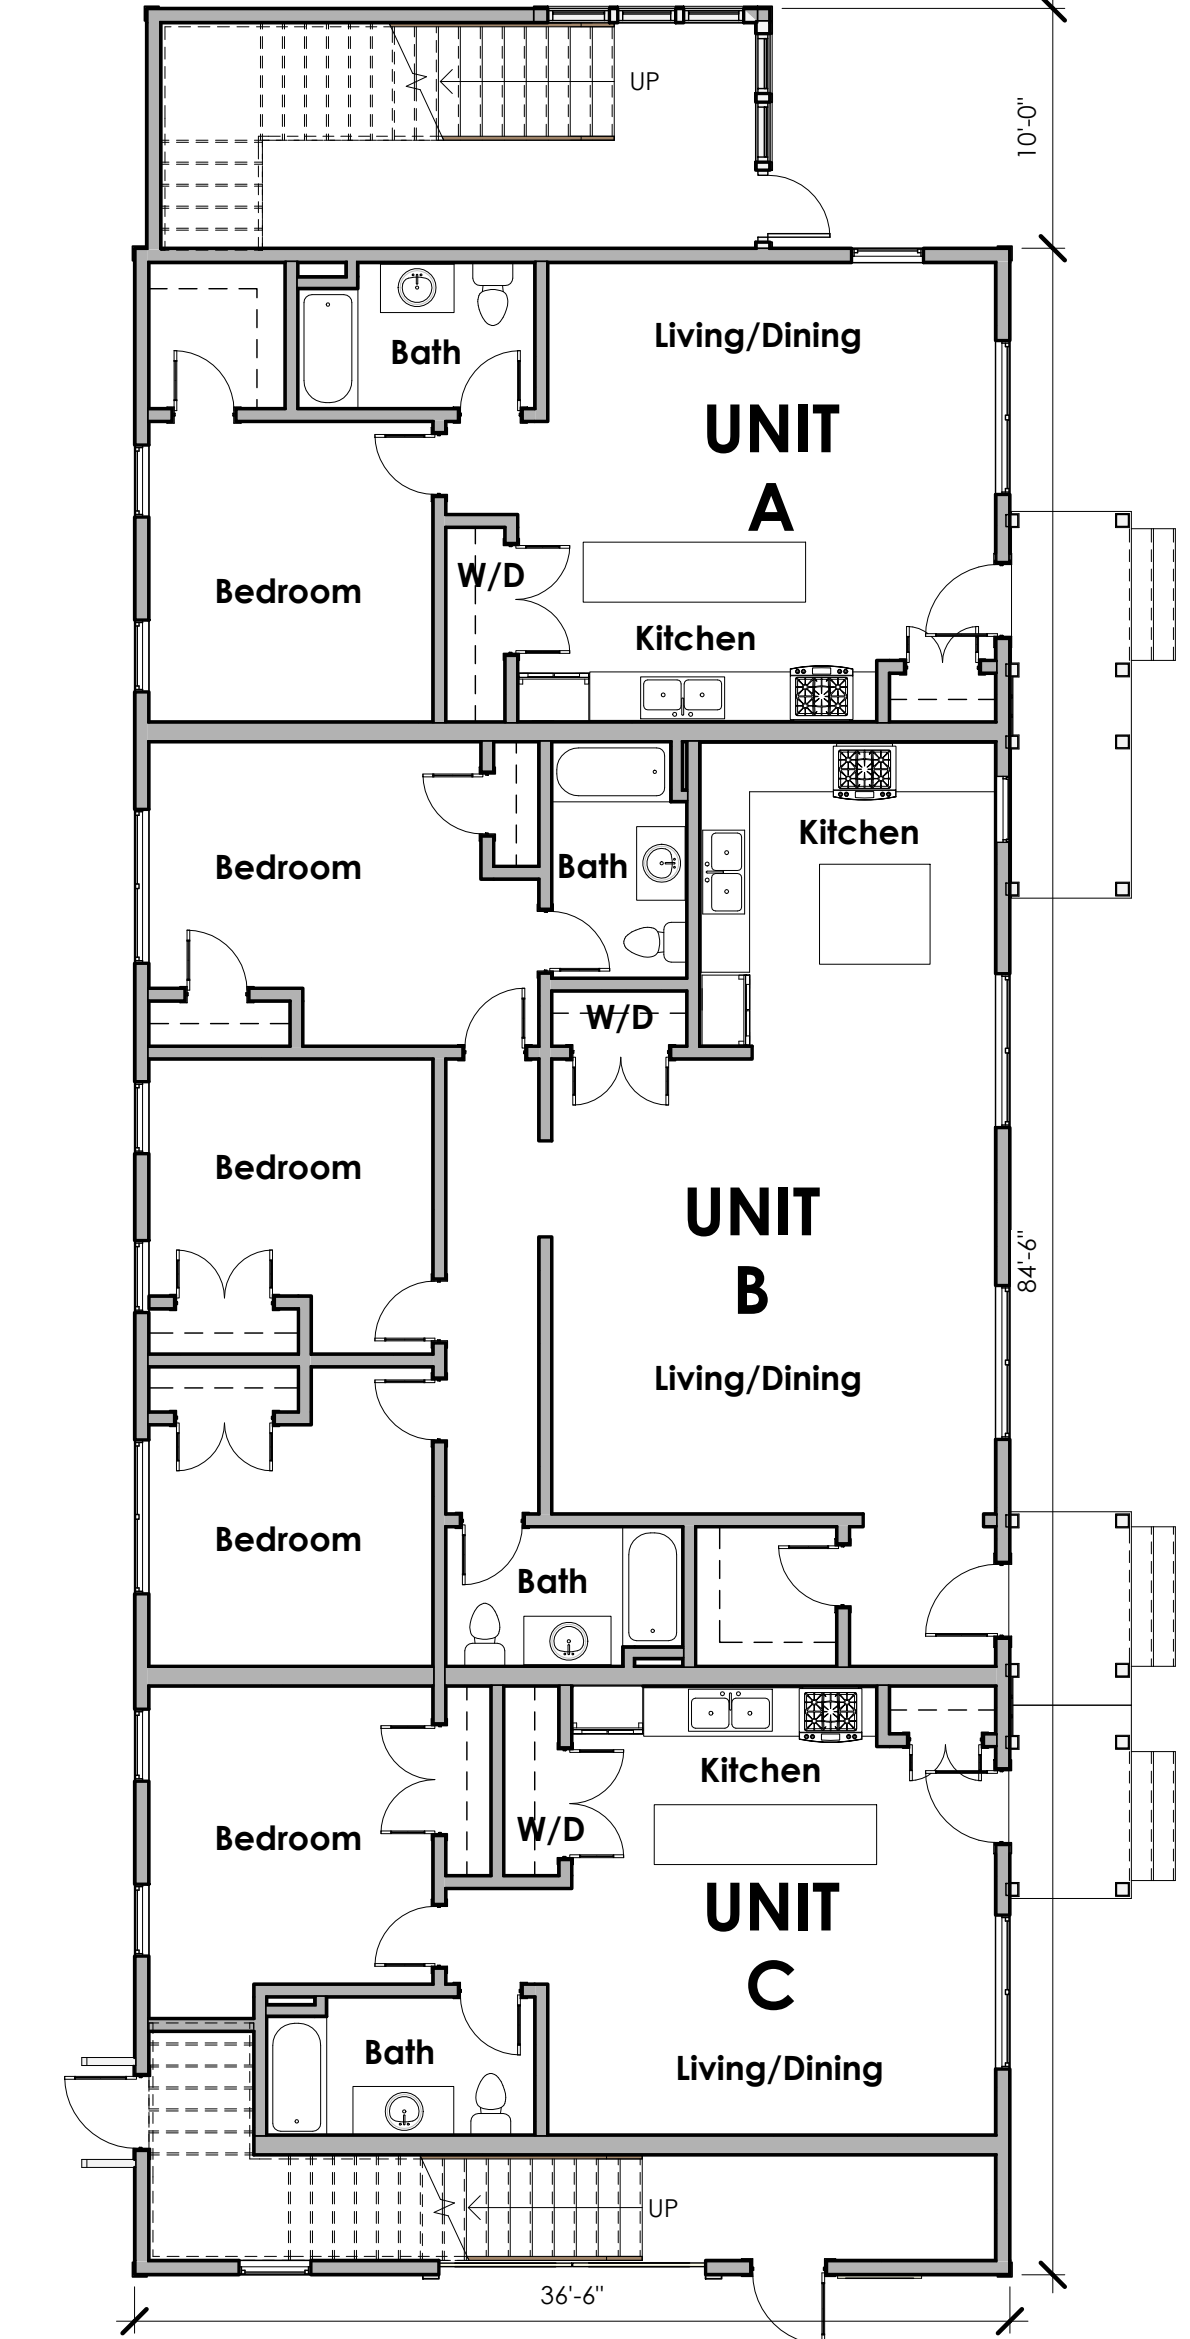

1 BARN - FIRST FLOOR
SCALE 1/8" = 1'-0"



13 Neck Road, Lancaster MA /

CONCEPT RENDERING VIEW

/ 15 February 2023

Shaping the Exceptional / 200 Ayer Road / Suite 200 / Harvard, MA 01451 / 978 458 2800



13 Neck Road, Lancaster MA /

CONCEPT RENDERING VIEW

/ 15 February 2023



13 Neck Road, Lancaster MA / CONCEPT RENDERING VIEW / 15 February 2023

Shaping the Exceptional / 200 Ayer Road / Suite 200 / Harvard, MA 01451 / 978 458 2800



13 Neck Road, Lancaster MA /

CONCEPT RENDERING VIEW

/ 15 February 2023