



PROJECT INDEX POINT
 MASS. STATE PLANE COORDINATES
 POINT NORTHING EASTING
 1000 (SPT/710) 2,990,077.846 669,731.575

PROJECT NAME:

NECK FARM

PROJECT ADDRESS:

13 Neck Road
 Lancaster, Massachusetts 01523


PREPARED FOR:

Neck Farm, LLC
 66 West Street, Ste 1F
 Leominster, Massachusetts 01453

HANCOCK ASSOCIATES

- Civil Engineers
- Land Surveyors
- Environmental Consultants


34 CHELMSFORD STREET, CHELMSFORD, MA 01824
 VOICE (978) 244-0110, FAX (978) 244-1133
 WWW.HANCOCKASSOCIATES.COM

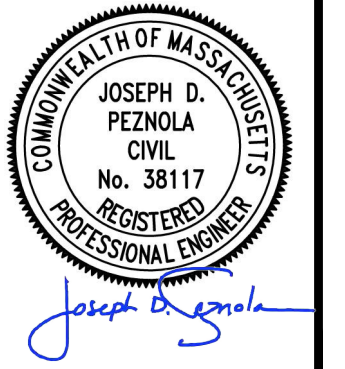

NO.	BY	APP	DATE	ISSUE/REVISION	DESCRIPTION

DATE: 4/11/24 DESIGN BY: RT
 SCALE: AS SHOWN DRAWN BY: RT
 CHECK BY: JP CHECK BY: BG

SIGHT TRIANGLE EXHIBIT PLAN

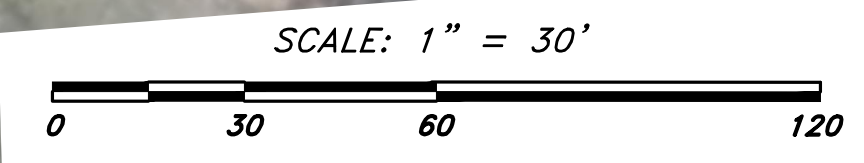

DWG: 24939-eng.dwg
 LAYOUT: SIGHT
 SHEET: 1 OF 1
 JOB NO.: 24939

EX