



PROJECT INDEX POINT  
 MASS. STATE PLANE COORDINATES  
 POINT NORTHING EASTING  
 1000 (SBF/TC) 2,990,077.846 669,751.575

PROJECT NAME  

# NECK FARM


PROJECT ADDRESS  
**13 Neck Road**  
 Lancaster, Massachusetts 01523

PREPARED FOR  
**Neck Farm, LLC**  
 66 West Street, Ste 1F  
 Leominster, Massachusetts 01453

**HANCOCK ASSOCIATES**

- Civil Engineers
- Land Surveyors
- Environmental Consultants


34 CHELMSFORD STREET, CHELMSFORD, MA 01824  
 VOICE (978) 244-0110, FAX (978) 244-1133  
 WWW.HANCOCKASSOCIATES.COM

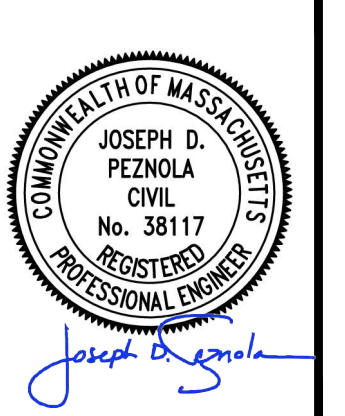

NO.	BY	APP	DATE	ISSUE/REVISION DESCRIPTION

DATE: 4/11/24 DESIGN BY: RT  
 SCALE: AS SHOWN DRAWN BY: RT  
 CHECK BY: JP CHECK BY: BG

**SIGHT TRIANGLE EXHIBIT PLAN**

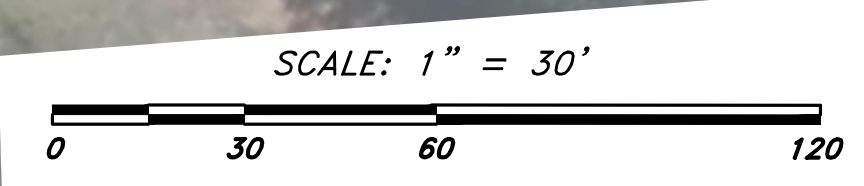

DWG: 24939-eng.dwg  
 LAYOUT: SIGHT  
 SHEET: 1 OF 1  
 JOB NO.: 24939

**EX**