


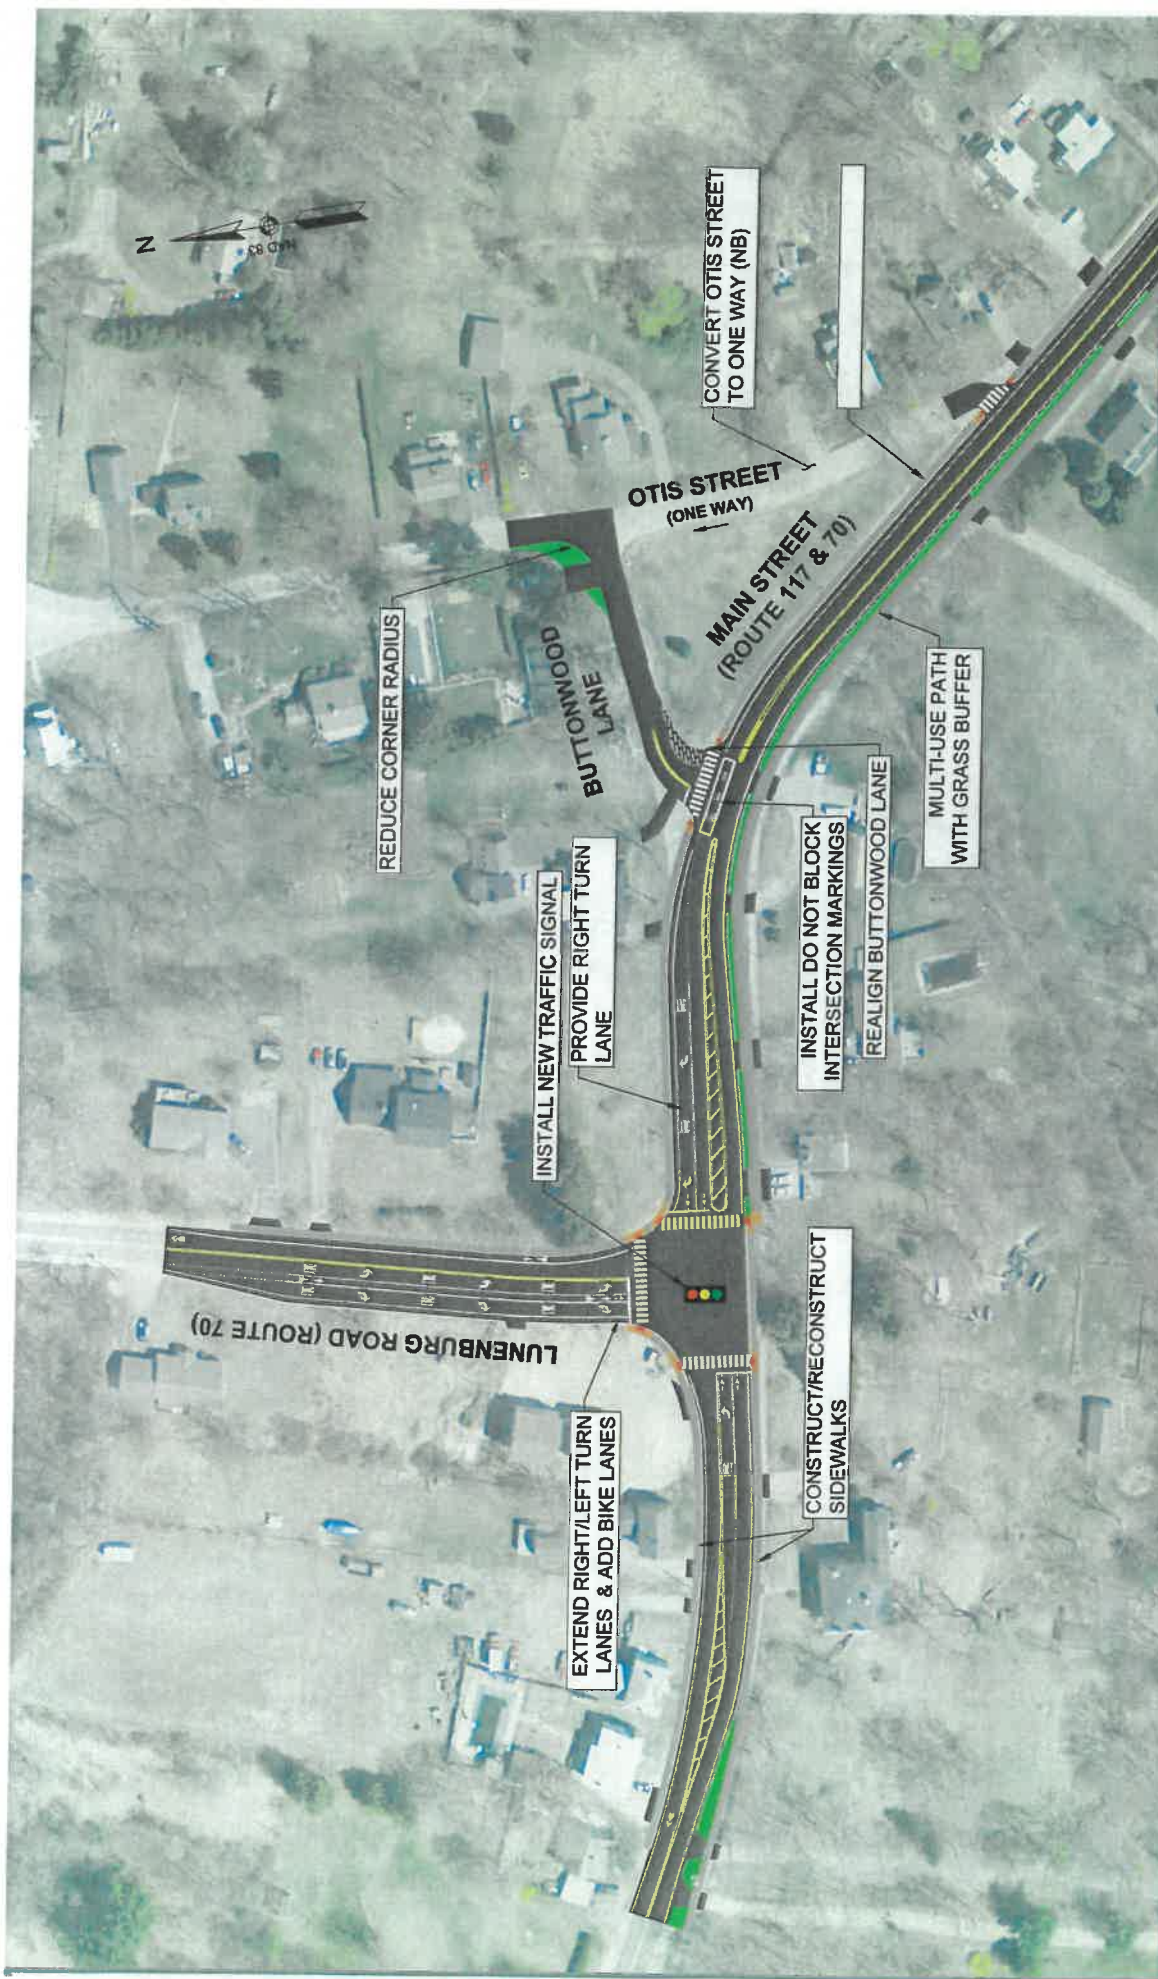

Roadway Improvements

Main Street (Route 70 & 117)
Lancaster, Massachusetts
Figure 1

Legend

- = Asphalt Pavement
- = Concrete Sidewalk/Driveway
- = ADA Wheelchair Ramp
- = Grass/Landscaped Area
- = New Traffic Signal


Scale: 1" = 40'

December 12, 2016



TEC

65 Glen Street
Lancaster, MA 01903
T: (978) 794-1792
TheEngineer@tec.com

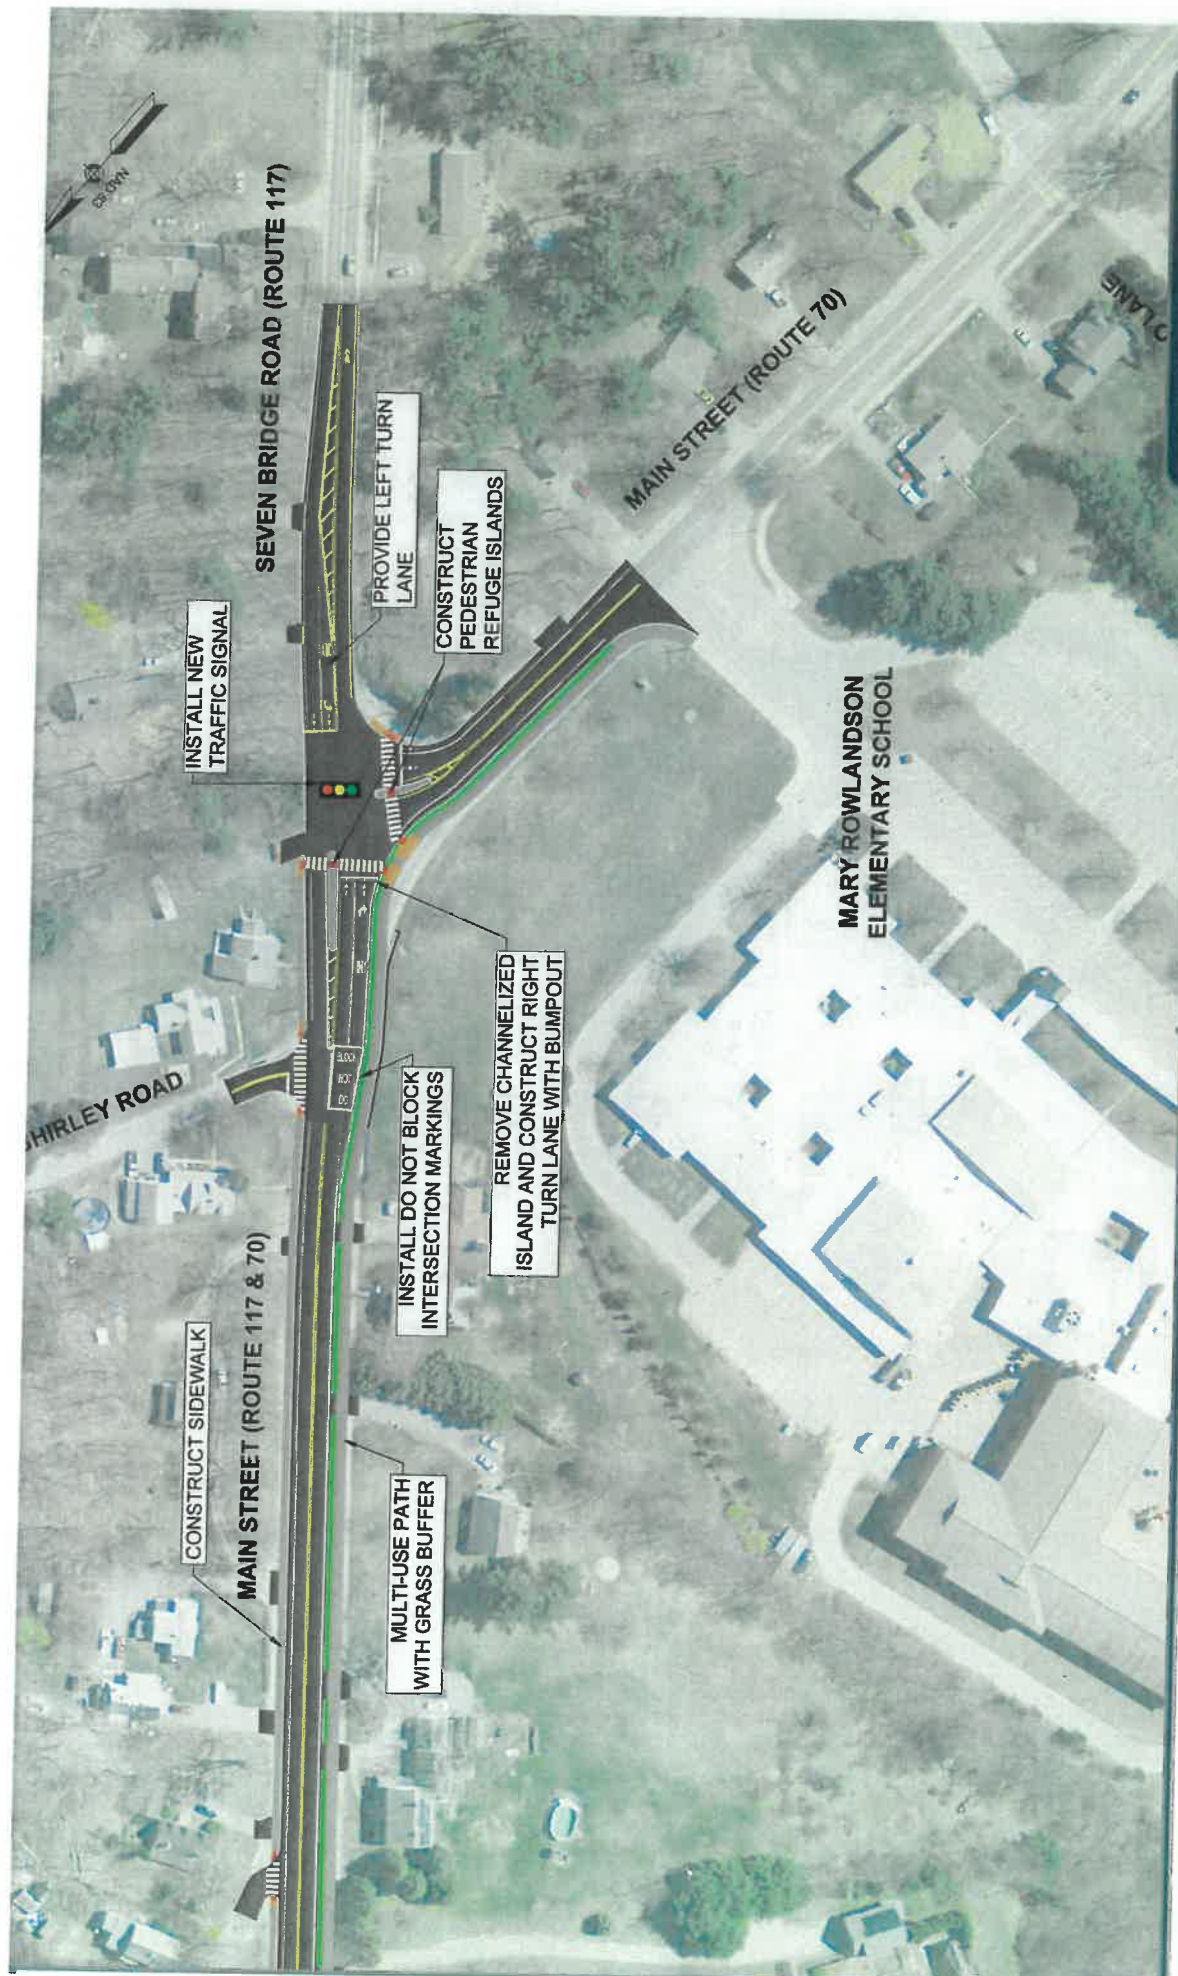

Roadway Improvements

Main Street (Route 70 & 117)
Lancaster, Massachusetts
Sheet 2 of 2

Legend

- = Asphalt Pavement
- = Concrete Sidewalk/Driveway
- = ADA Wheelchair Ramp
- = Grass/Landscaped Area
- = New Traffic Signal

Scale: 1" = 40'

December 12, 2016



65 Glen Street
Lancaster, MA 01503
E: (978) 794-1292
TheTennantGroup.com