




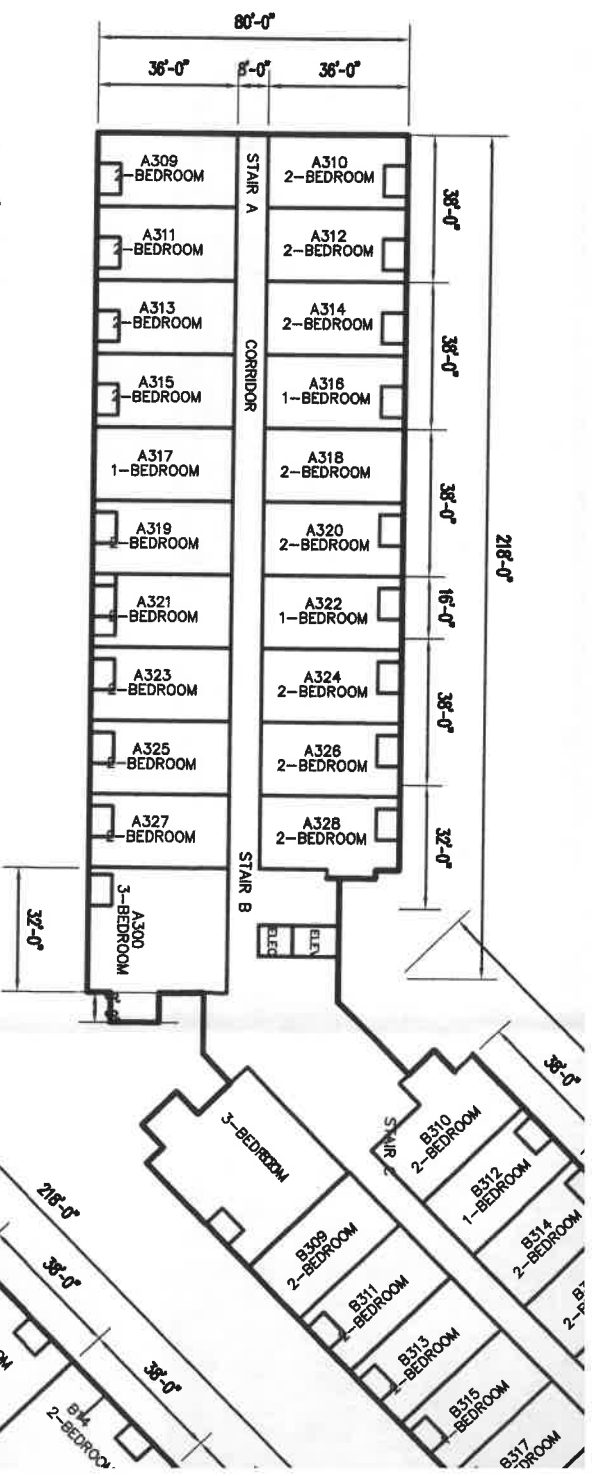


3rd Floor

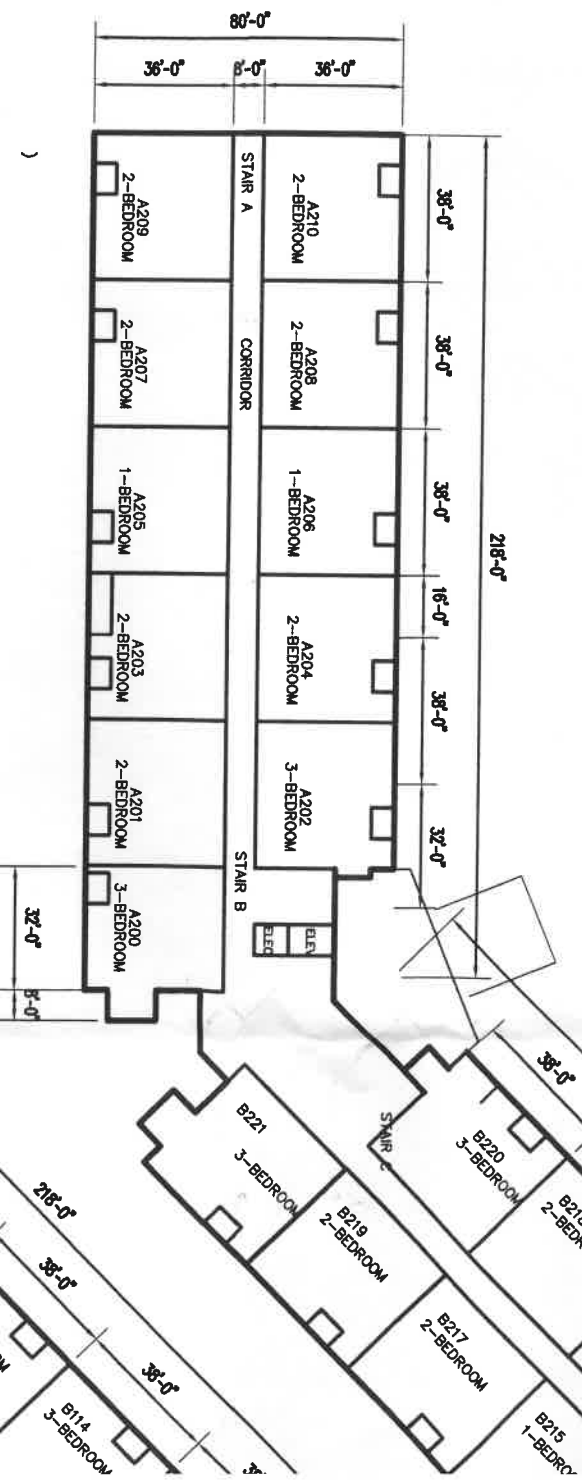

2nd Floor

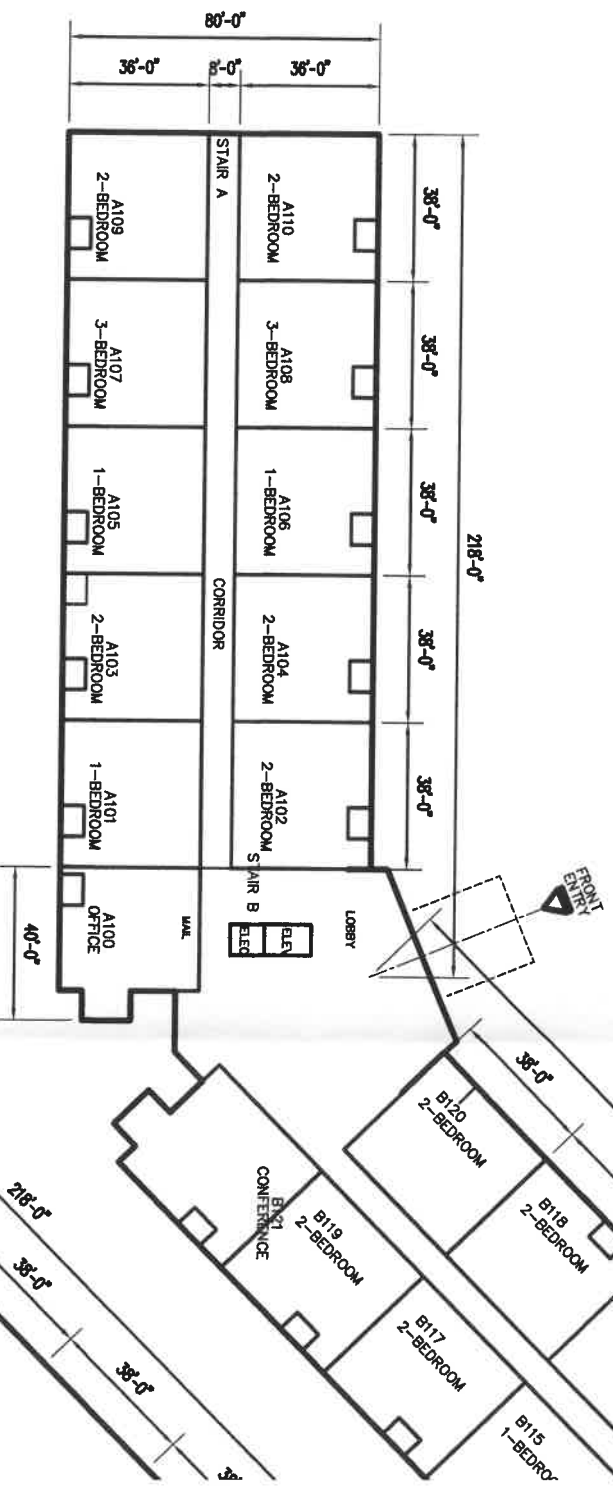

1st Floor

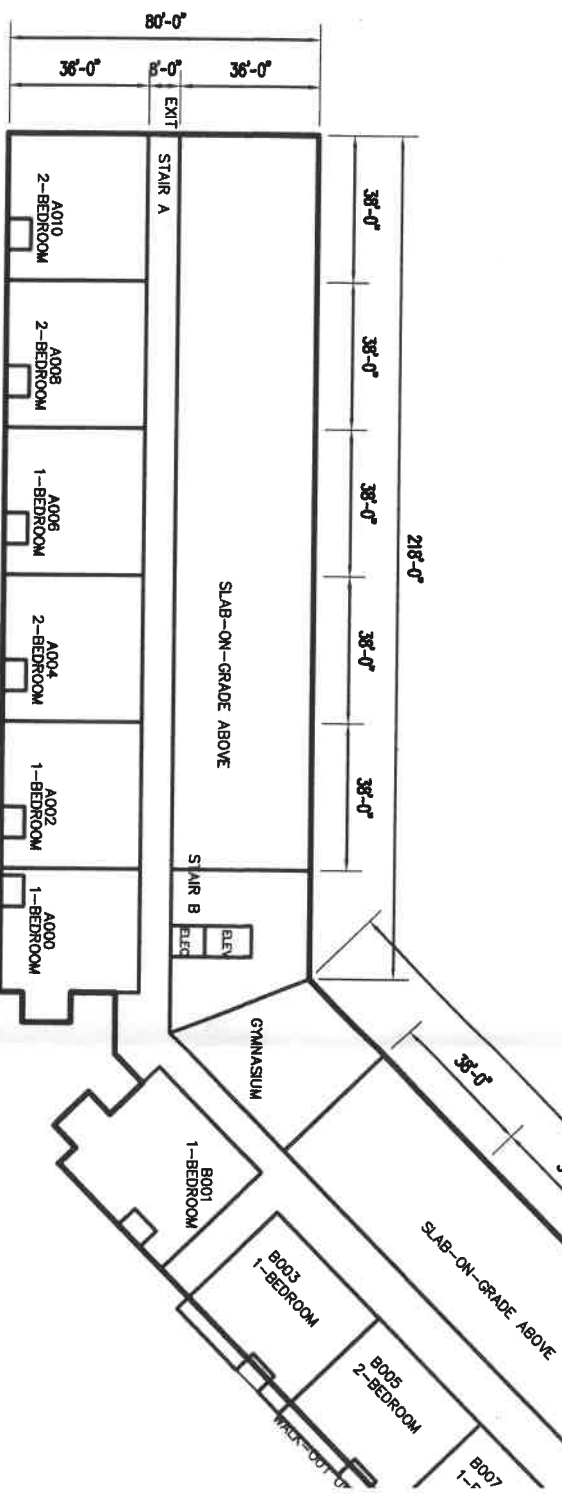

Basement

BUILDING A & B



Use R-2 Multi-family Apartment
Building Building Area
3 Stories above grade
Basement is Story below grade
Building Height 45 feet
Construction Type VA (Protected)
NFPA 13 Sprinklers