



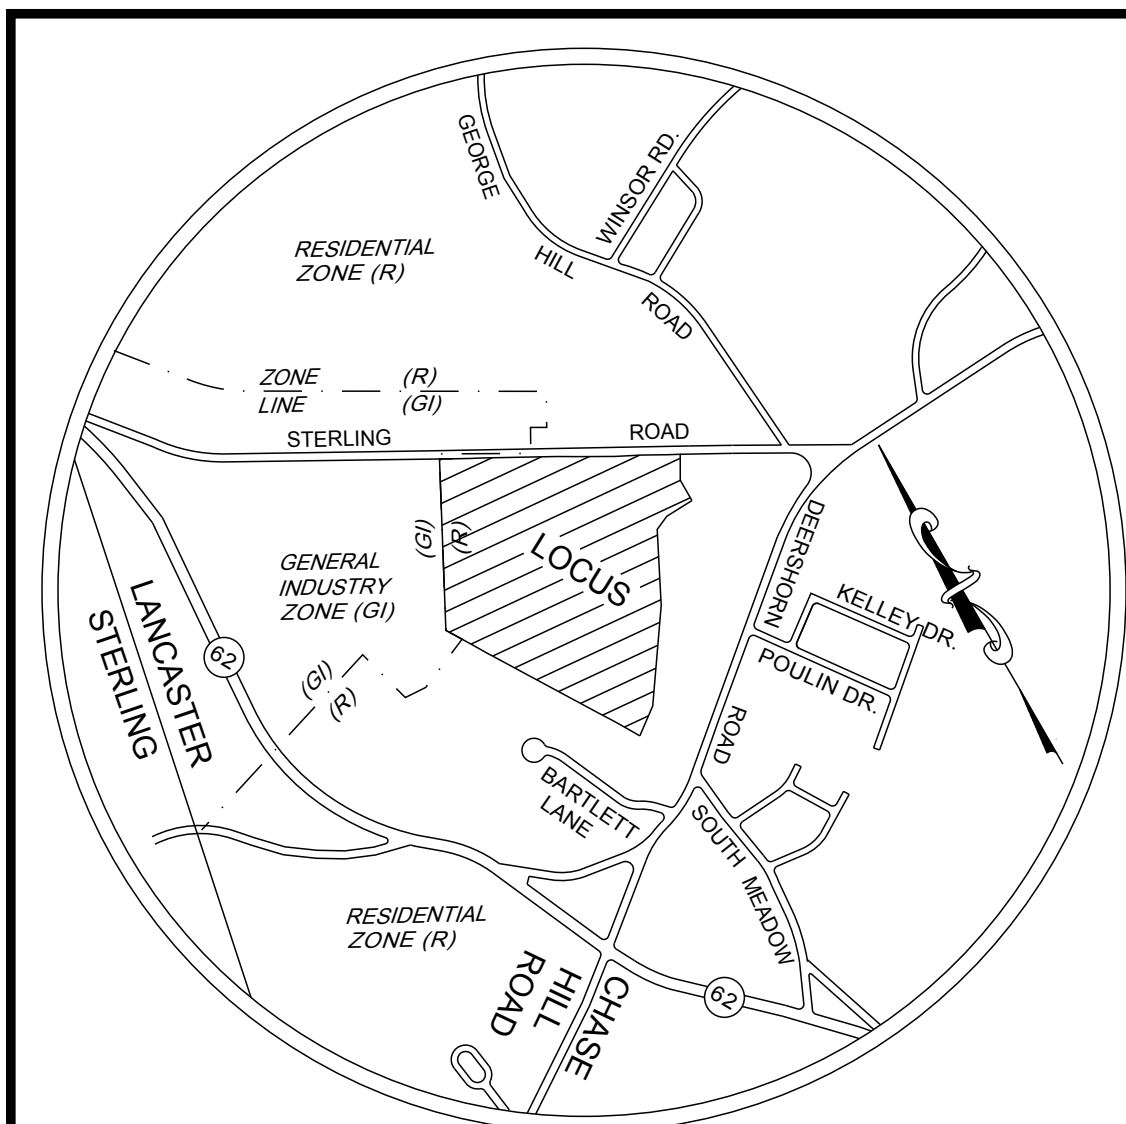

LOCUS MAP
1" = 1200'

LEGEND
18-105 o - WETLAND FLAG #
- - - - - WETLAND LINE

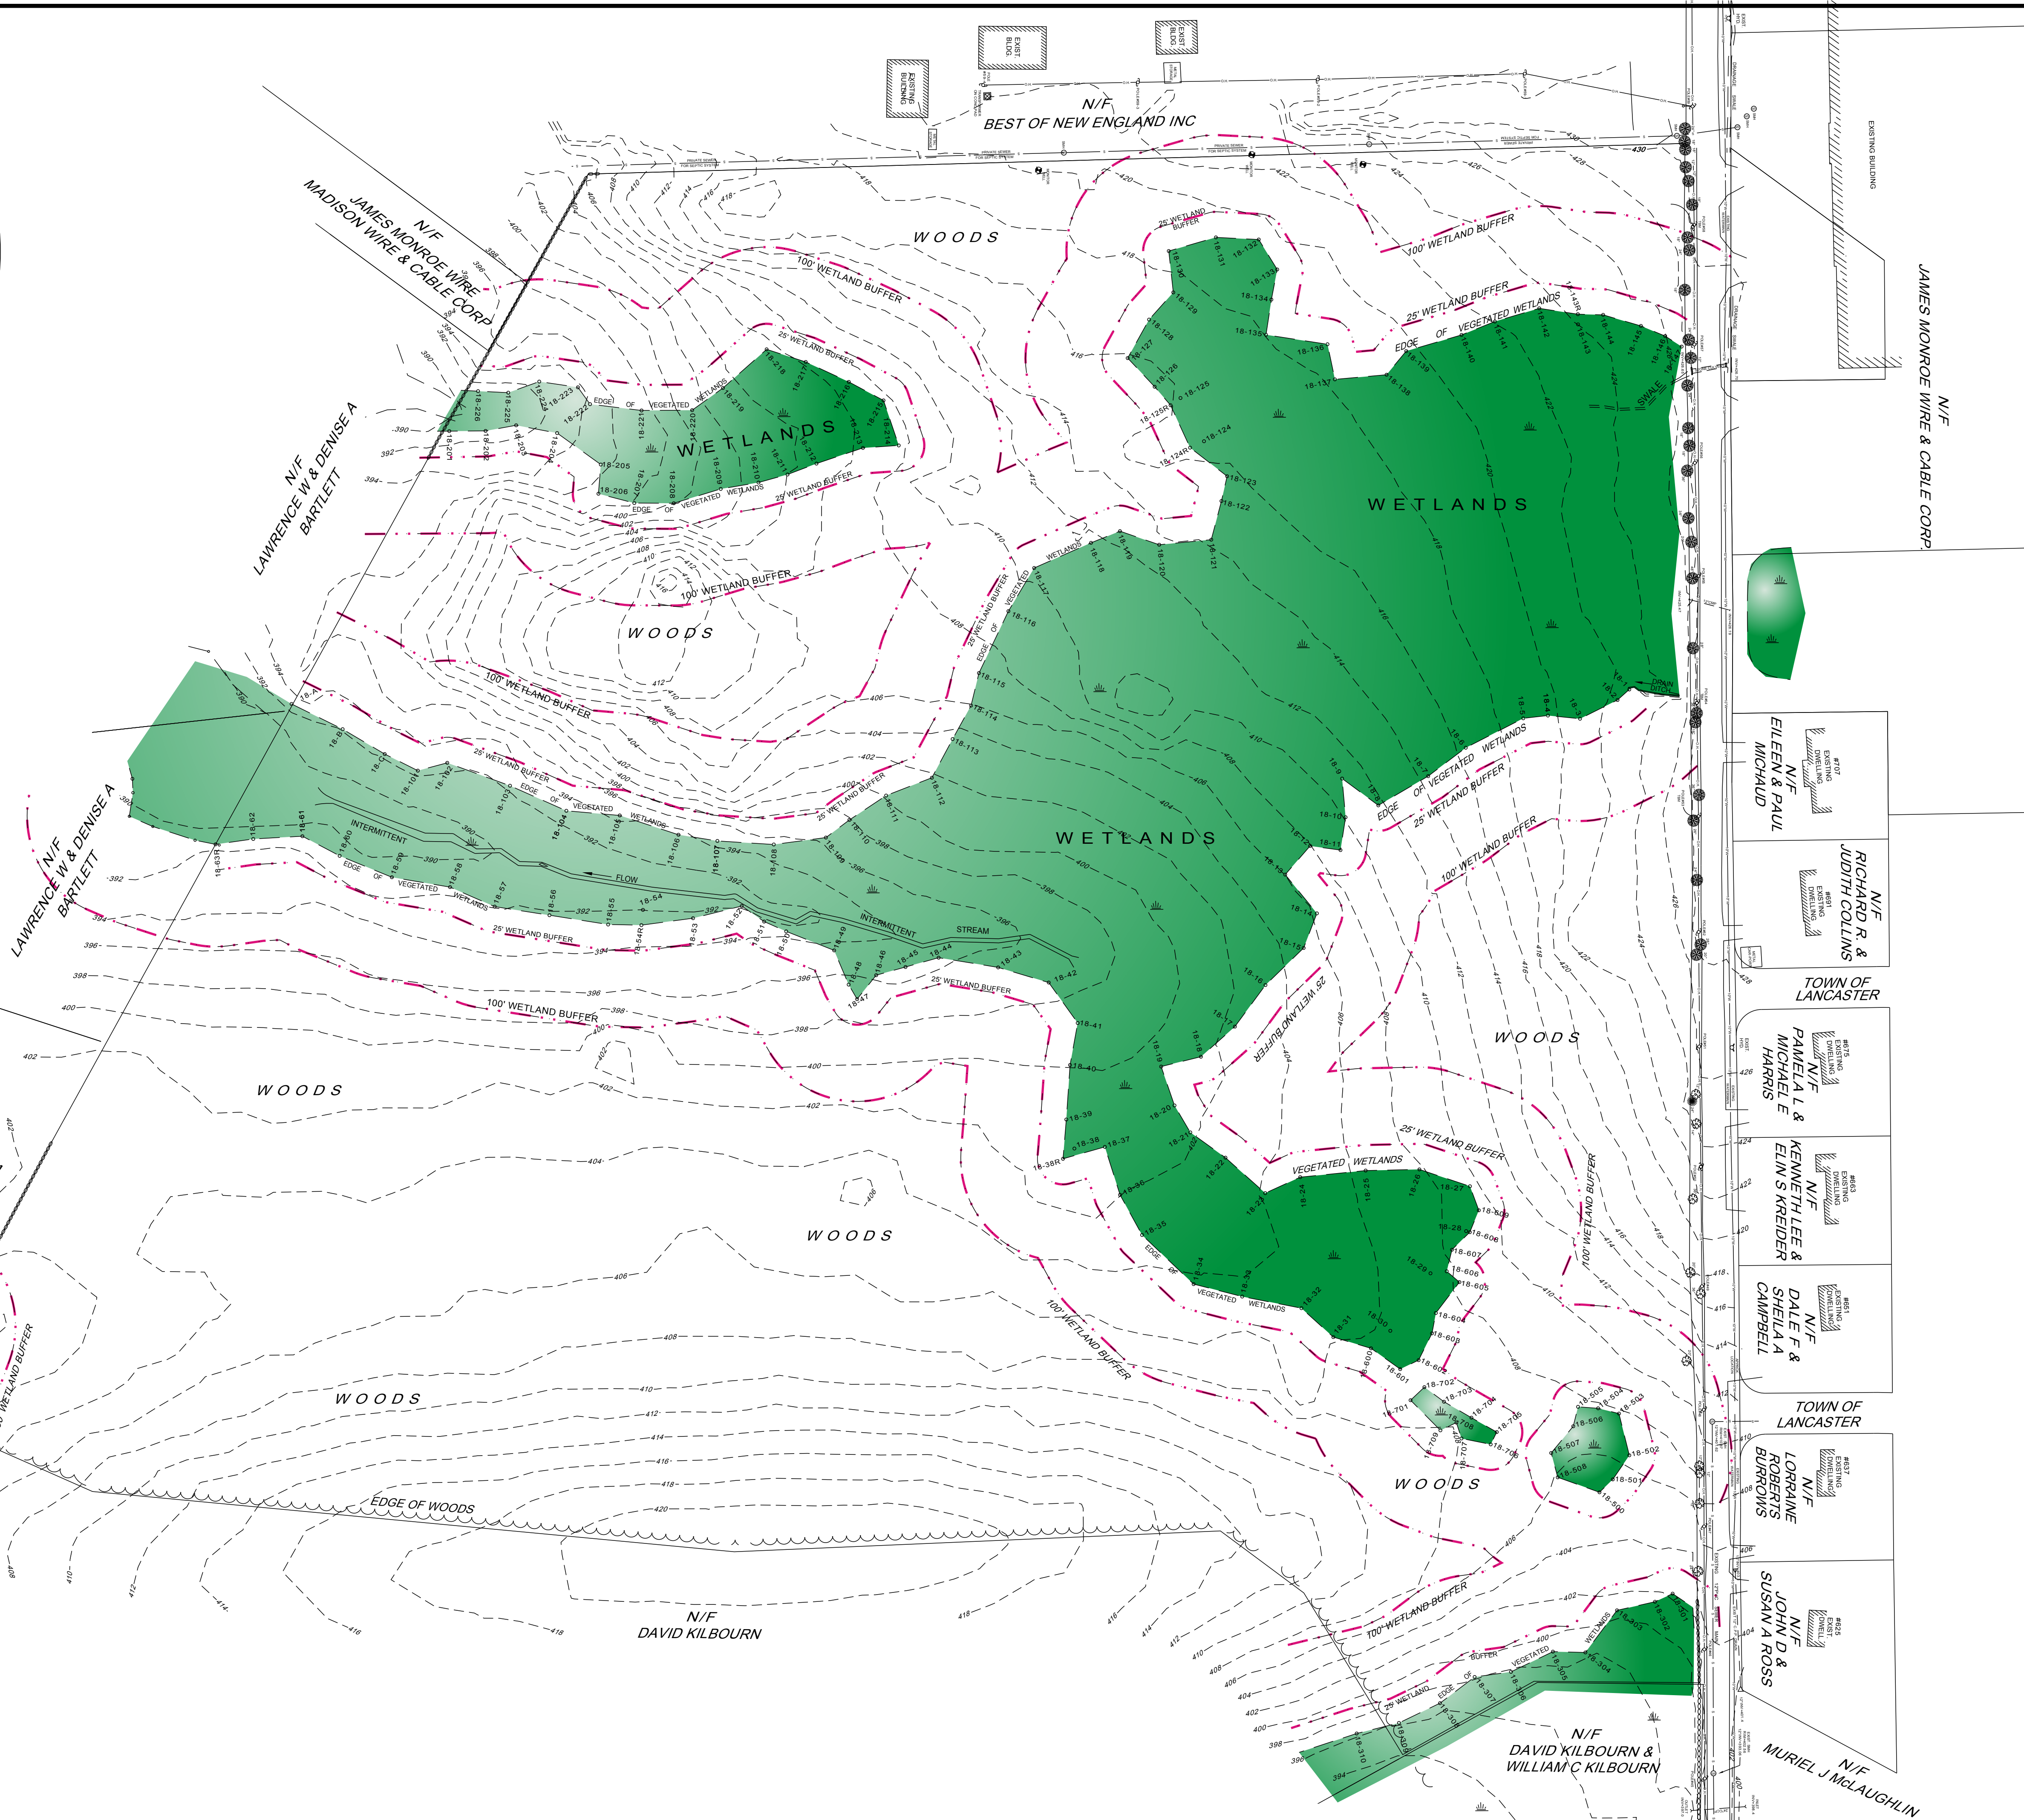

EXISTING CONDITIONS

REVISIONS		DESCRIPTION
No	DATE	REVISED WETLAND FLAGS
1	6/21/2018	

WETLAND DELINEATION PLAN
OFF STERLING ROAD
Assessor Ref: Map 41, Lot 34B
LANCASTER, MASSACHUSETTS

GLM Engineering
Consultants, Inc.
19 EXCHANGE STREET
HOLLISTON, MA 01746
P: 508-429-1100
F: 508-429-7160
www.GLMengineering.com

DRW.: RST	
JOB No.	12,274
DATE:	MAY 21, 2018
SCALE:	1" = 80'
SHEET:	1 of 1
PLAN #:	27,147