





GENERAL GRADING NOTES

1. ALL FIELDWORK SHALL BE PERFORMED IN ACCORDANCE WITH EP 75-1-1, AUGUST 2004. MUNITIONS AND EXPLOSIVES OF CONCERN (MEC) DURING HAZARDOUS, TOXIC, AND RADIOACTIVE WASTE (HTRW) AND CONSTRUCTION ACTIVITIES.
2. REFER TO SHEET CS601 FOR TARGET EMPLACEMENT SCHEDULE.
3. REFER TO SHEETS CG601 FOR DRAINAGE SCHEDULE.
4. THE CONTRACTOR SHALL MINIMIZE IMPACTS TO THE FLOODPLAIN AREA SHOWN ON THESE DRAWINGS.
5. NO SOIL MATERIAL SHALL LEAVE THE SITE. ANY EXCESS SHALL BE SPREAD EVENLY IN AREAS OUTSIDE THE FLOOD PLAIN WHERE APPROVED BY THE CONTRACTING OFFICER.
6. THE CONTRACTOR SHALL NOT WORK IN AREAS DELINEATED AS WETLANDS UNTIL 401/04 PERMITS AND PERMISSION FROM FORT DEVENS ENVIRONMENTAL PERSONNEL IS OBTAINED.

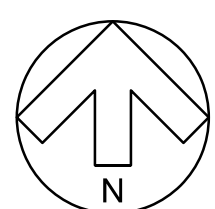

GEOGRAPHIC COORDINATE DATA

HORIZONTAL DATUM: NAD83
 MASSACHUSETTS STATE PLANE MAINLINE.
 VERTICAL DATUM: NAD83.
 UNITS OF MEASURE: U.S. SURVEY FEET.
 COORDINATES SHOWN IN FORMAT OF
 EASTING, NORTHING AND ELEVATION.

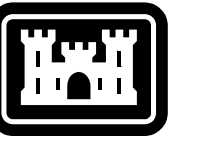
[illegible]

 Mason & Hanger <i>A Division of Commercial Systems</i>		DESIGNED BY: U.S. ARMY CORPS OF ENGINEERS 600 DR MARTIN LUTHER KING, JR PL LOUISVILLE DISTRICT LOUISVILLE, KENTUCKY		ISSUE DATE: MARCH 2020	
DRAWN BY: S-HAGGARD		CHECKED BY: M-MAYNER		SUBMITTED BY: C-LOWE	
SOLICITATION NO.: XXXXXX-XX-X-XXXX		CONTRACT NO.: W912D7-15-D-00713		CATEGORY CODE XXX-XXX-XX	
SIZE: 1/8" x 1/2" x 1/4"		FILENAME: DMPD CG101.dwg			

DEVENS, MASSACHUSETTS
AUTOMATED MULTIPURPOSE MACHINE GUN (MPMG) RANGE
FY21, PN: 088752
SITE
OVERALL
GRADE AND DRAIN PLAN


SHEET ID
CG101

P:\Projects\0131403_CAD_BIM\Sheets\05_Civil\DMPO_CG102.dgn
28-FEB-2020
07:33

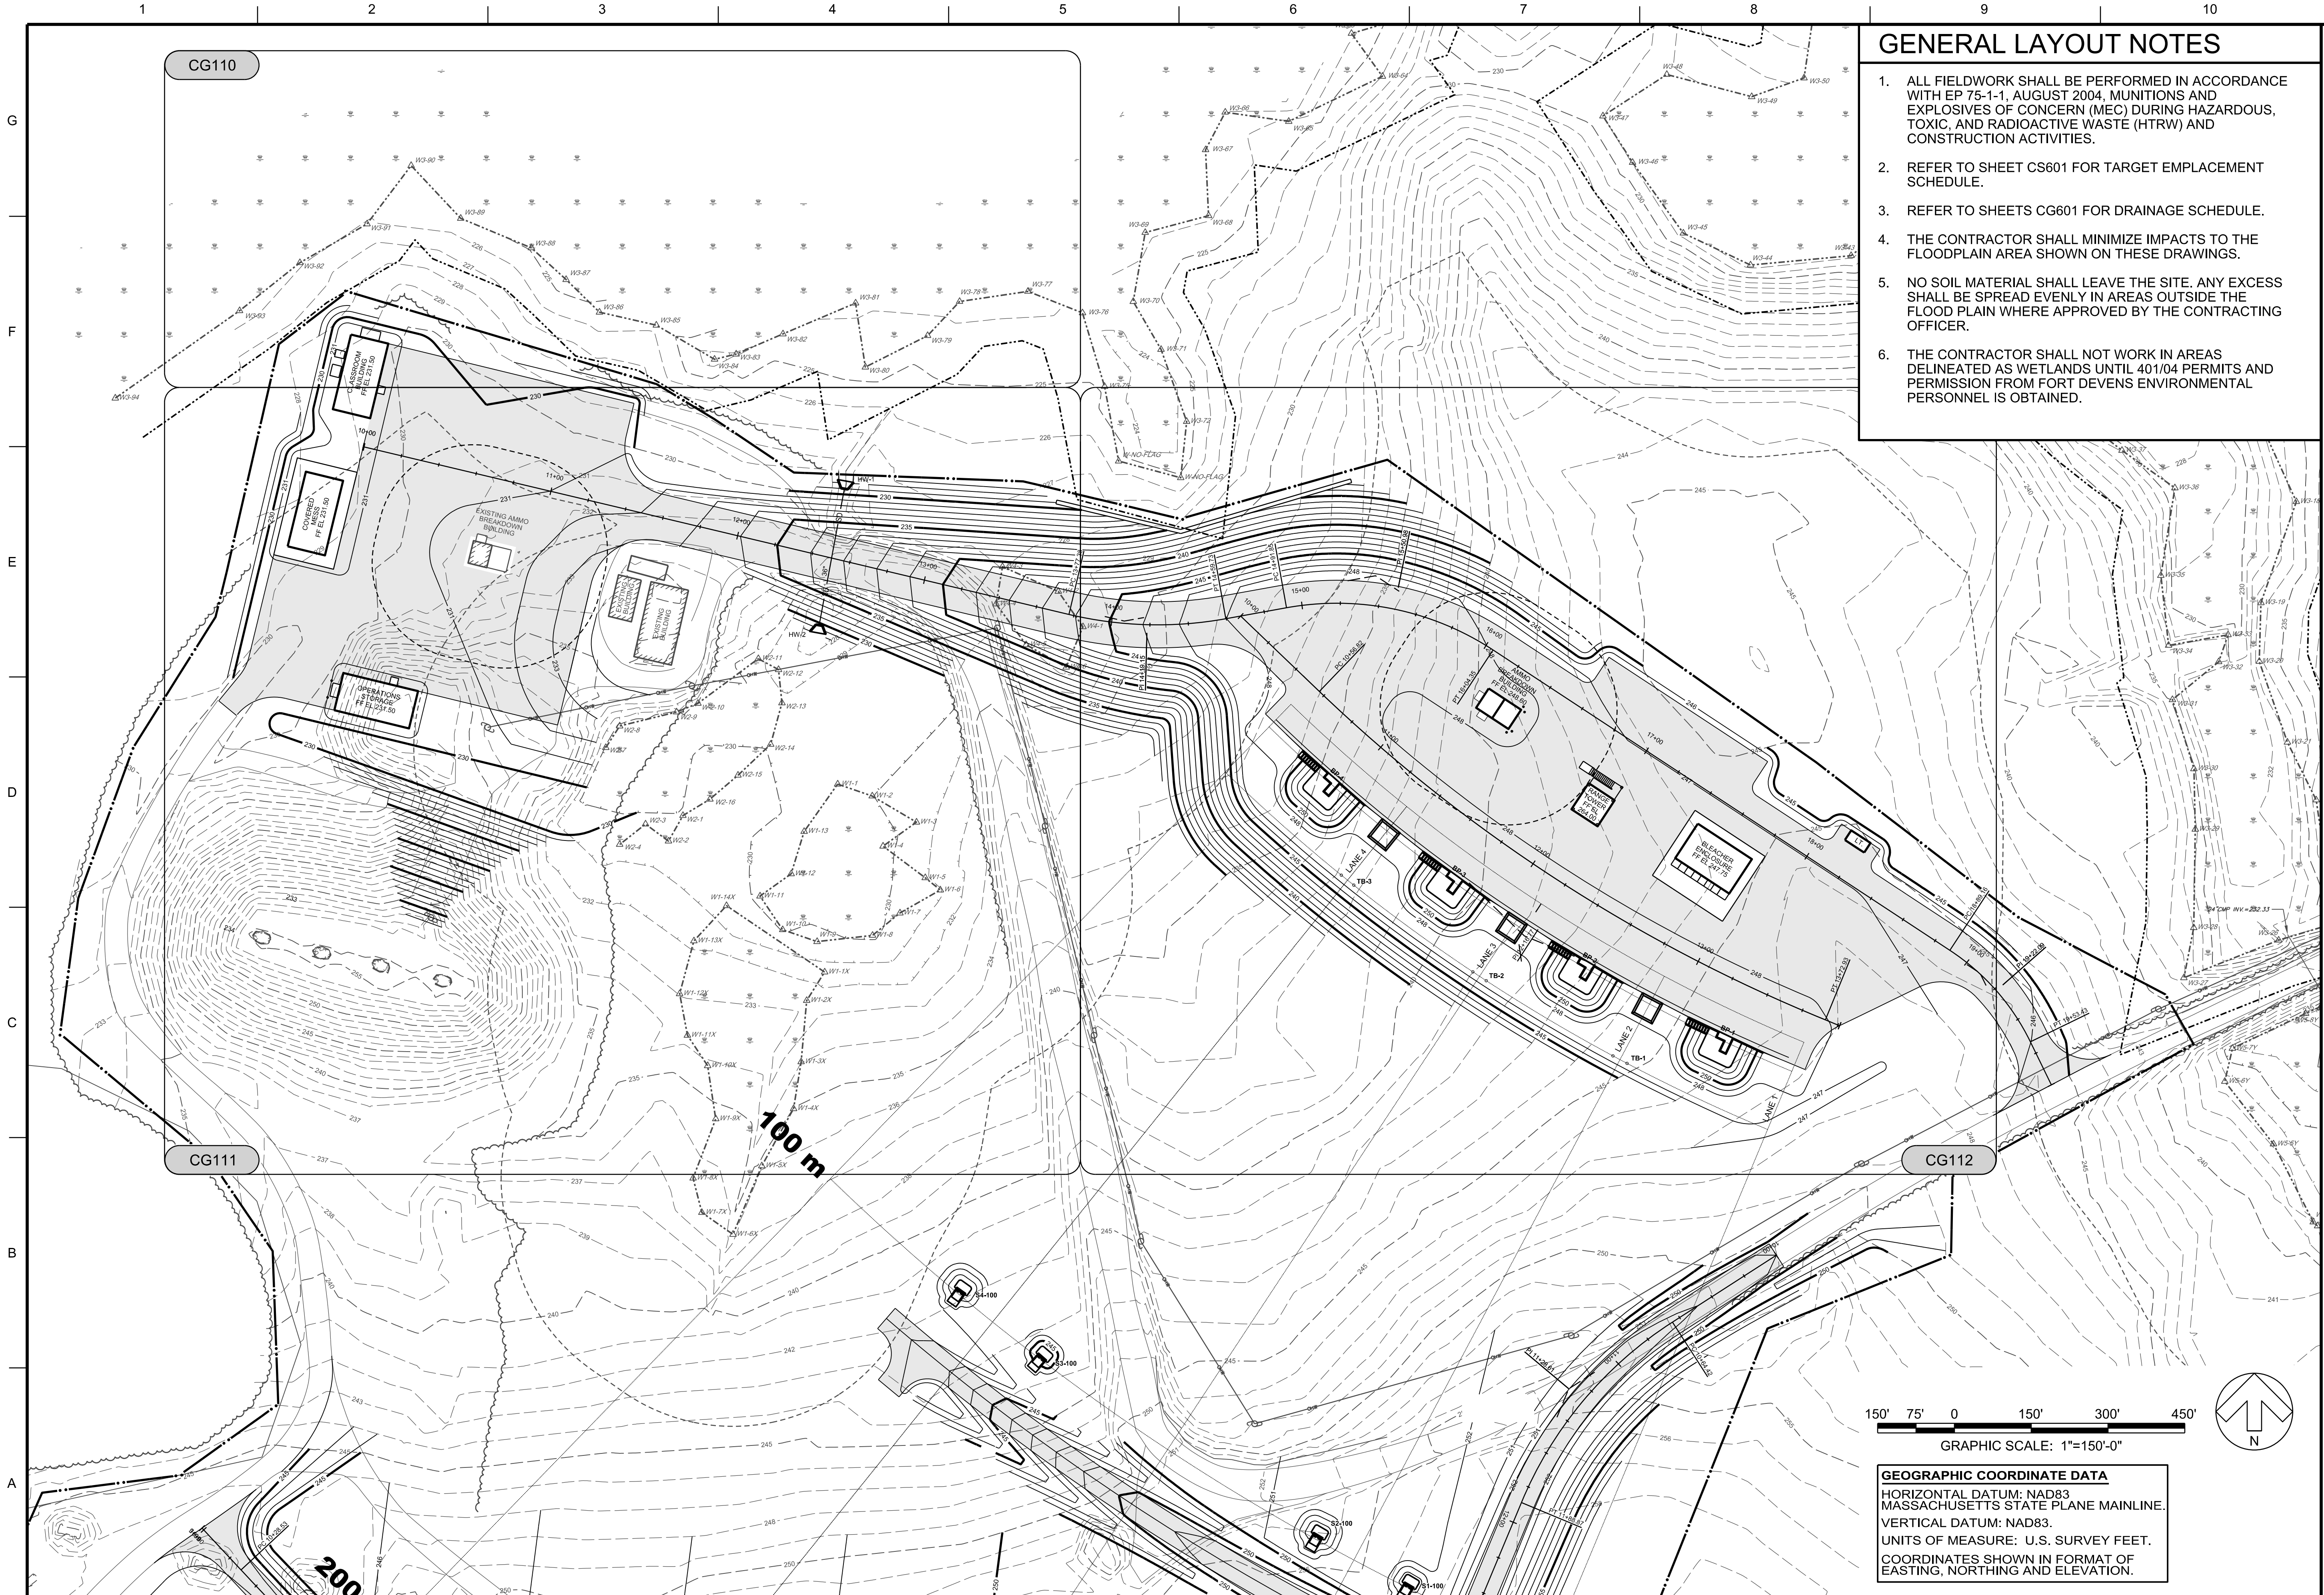

GENERAL LAYOUT NOTES

1. ALL FIELDWORK SHALL BE PERFORMED IN ACCORDANCE WITH EP 75-1-1, AUGUST 2004. MUNITIONS AND EXPLOSIVES OF CONCERN (MEC) DURING HAZARDOUS, TOXIC, AND RADIOACTIVE WASTE (HTRW) AND CONSTRUCTION ACTIVITIES.
2. REFER TO SHEET CS801 FOR TARGET EMPLACEMENT SCHEDULE.
3. REFER TO SHEETS CG601 FOR DRAINAGE SCHEDULE.
4. THE CONTRACTOR SHALL MINIMIZE IMPACTS TO THE FLOODPLAIN AREA SHOWN ON THESE DRAWINGS.
5. NO SOIL MATERIAL SHALL LEAVE THE SITE. ANY EXCESS SHALL BE SPREAD EVENLY IN AREAS OUTSIDE THE FLOOD PLAIN WHERE APPROVED BY THE CONTRACTING OFFICER.
6. THE CONTRACTOR SHALL NOT WORK IN AREAS DELINEATED AS WETLANDS UNTIL 401/04 PERMITS AND PERMISSION FROM FORT DEVENS ENVIRONMENTAL PERSONNEL IS OBTAINED.

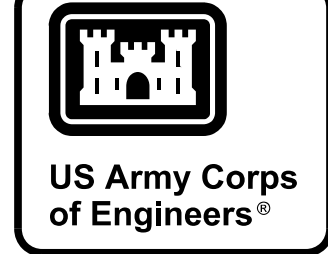

US Army Corps of Engineers®

ISSUE DATE:		SOLUTION NO.:		CONTRACT NO.:		CATEGORY CODE:	
DESIGNED BY:	MARCH 2020	DRYAN BY:	600 DR MARTIN LUTHER KING JR PL	CHECKED BY:	LOUISVILLE DISTRICT	SUBMITTED BY:	LOUISVILLE, KENTUCKY
SIZE:	1/8"=1'-0"	FILENAME:	DMP0_CG102.dgn	ANSD:	DMP0_CG102.dgn	SIZE:	1/8"=1'-0"

U.S. ARMY CORPS OF ENGINEERS
600 DR MARTIN LUTHER KING JR PL
LOUISVILLE DISTRICT
LOUISVILLE, KENTUCKY




Mason's Hanger
A Division of American Hanger



OVERALL
ROCA GRADE AND DRAIN PLAN

SHEET ID
CG102

P:\Projects\0131403 CAD_BIM\Sheets\05_Civil\DMPO_CG112.dgn
28-FEB-2020
07:20

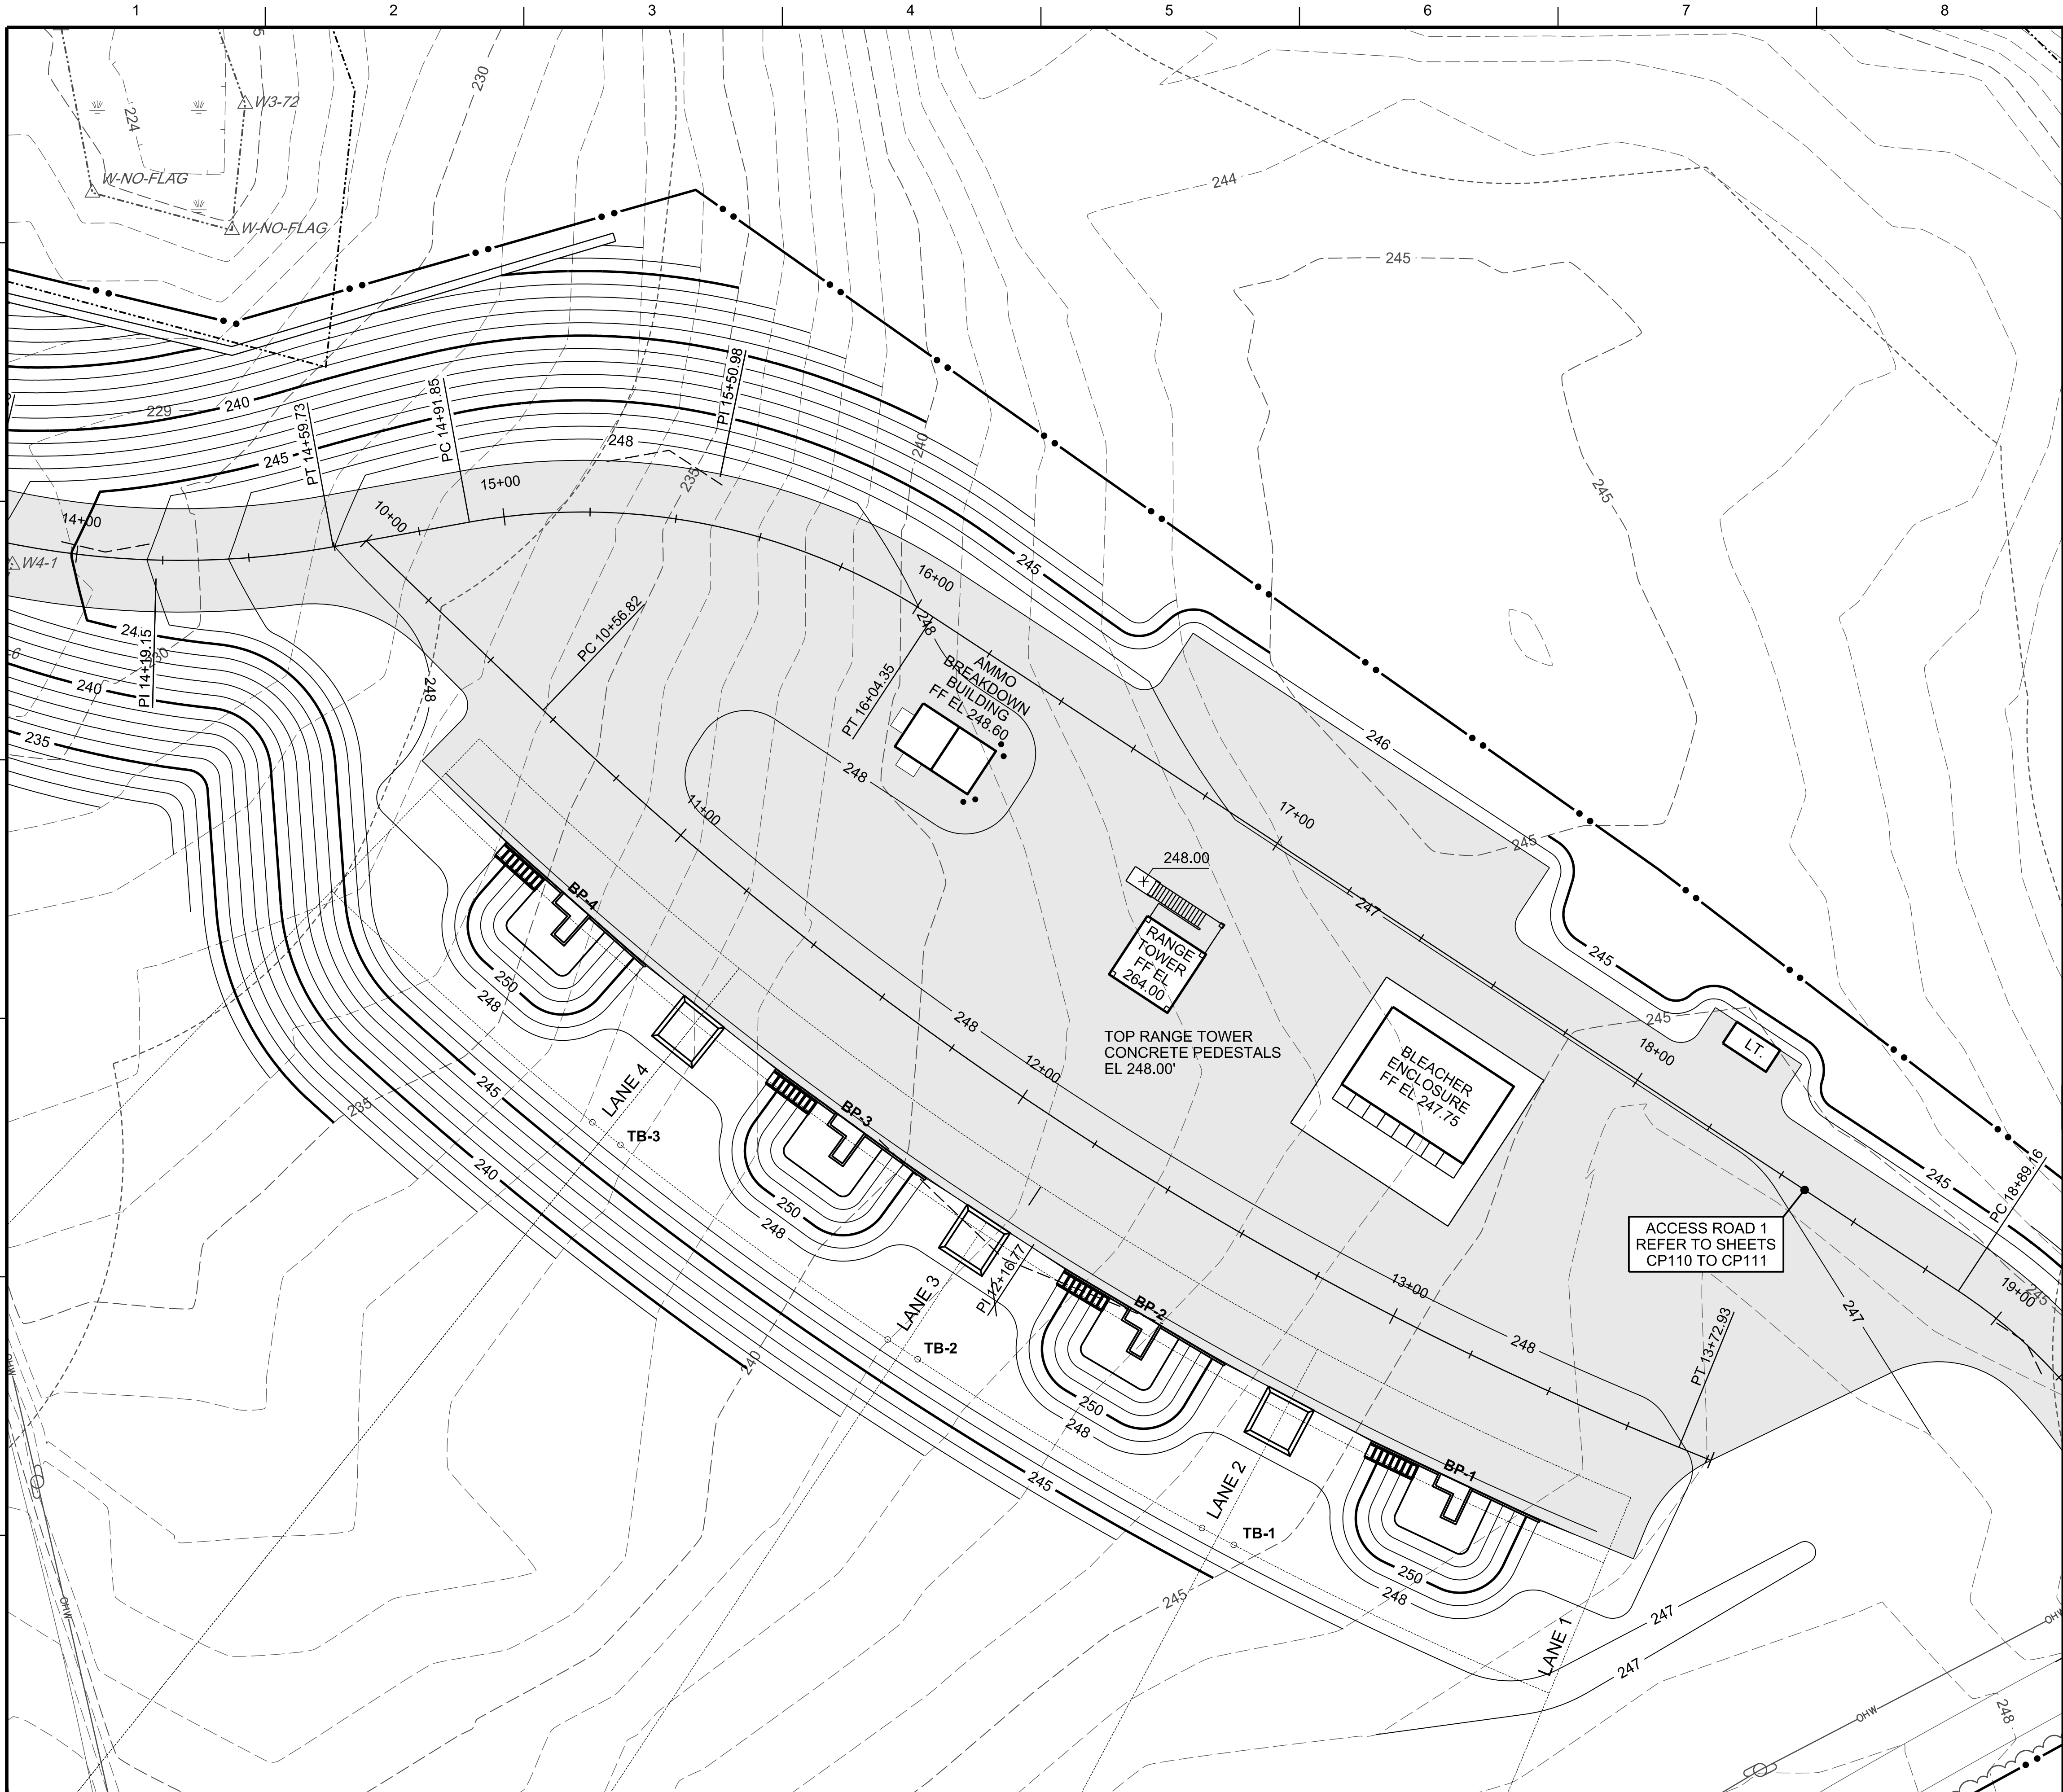

KEYMAP

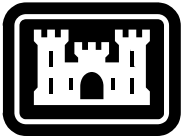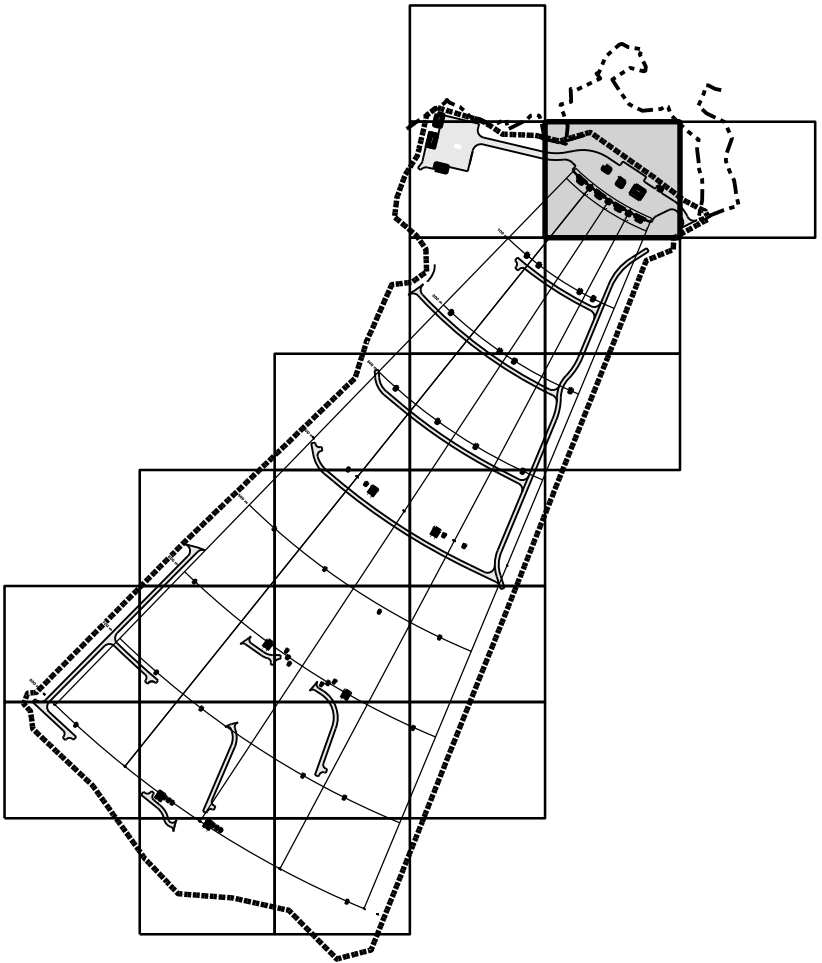



US Army Corps
of Engineers®

DATE	DESCRIPTION	MARK


DESIGNED BY: S. CURRY	ISSUE DATE: MARCH 2020
DRAWN BY: LOUISVILLE DISTRICT	SOLICITATION NO.: XXXX
CHECKED BY: M. MAYER	CONTRACT NO.: XXXX
SUBMITTED BY: C. LOWE	W912DY-15-D-0013
SIZE: ANSI D	CATEGORY CODE XXX-XX-XX
FILENAME: DMP0_CG112.dgn	

U.S. ARMY CORPS OF ENGINEERS 600 DR MARTIN LUTHER KING JR PL LOUISVILLE DISTRICT LOUISVILLE, KENTUCKY	
--	---

RANGE LEGEND

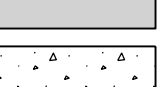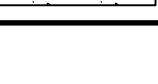- V2-400  STATIONARY ARMOR TARGET
REFER TO DETAIL 1, SHEET CS532.
- W2-400  WIDENED STATIONARY INFANTRY TARGET
REFER TO SHEET CS531.
- S2-400  STATIONARY INFANTRY TARGET.
REFER TO SHEET CS530.
- D2-400  DOUBLE ARM STATIONARY INFANTRY
TARGET. REFER TO SHEET CS530.
- RLM-01  RANGE LIMIT MARKER (RLM)
REFER TO DETAIL 1, SHEET CS520.
- LM-01  INNER / OUTER LANE MARKER (LM)
REFER TO DETAIL 2, SHEET CS520.
-  CONSTRUCTION LIMITS
-  AGGREGATE SURFACE
-  CONCRETE SURFACE

20' 10' 0 20' 40' 60'
GRAPHIC SCALE: 1"=20'-0"

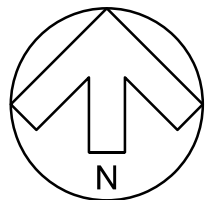


GEOGRAPHIC COORDINATE DATA
HORIZONTAL DATUM: NAD83
MASSACHUSETTS STATE PLANE MAINLINE.
VERTICAL DATUM: NAD83.
UNITS OF MEASURE: U.S. SURVEY FEET.
COORDINATES SHOWN IN FORMAT OF
EASTING, NORTHING AND ELEVATION.


DEVENS, MASSACHUSETTS
AUTOMATED MULTIPURPOSE MACHINE GUN (MPMG) RANGE
FY21, PN: 088752
SITE
ROCA AREA
GRADE AND DRAIN PLAN

SHEET ID
CG112

P:\Projects\0131403 CAD_BIM\Sheets\05_Civil\DMPO_CG115.dgn
28-FEB-2020
07:20

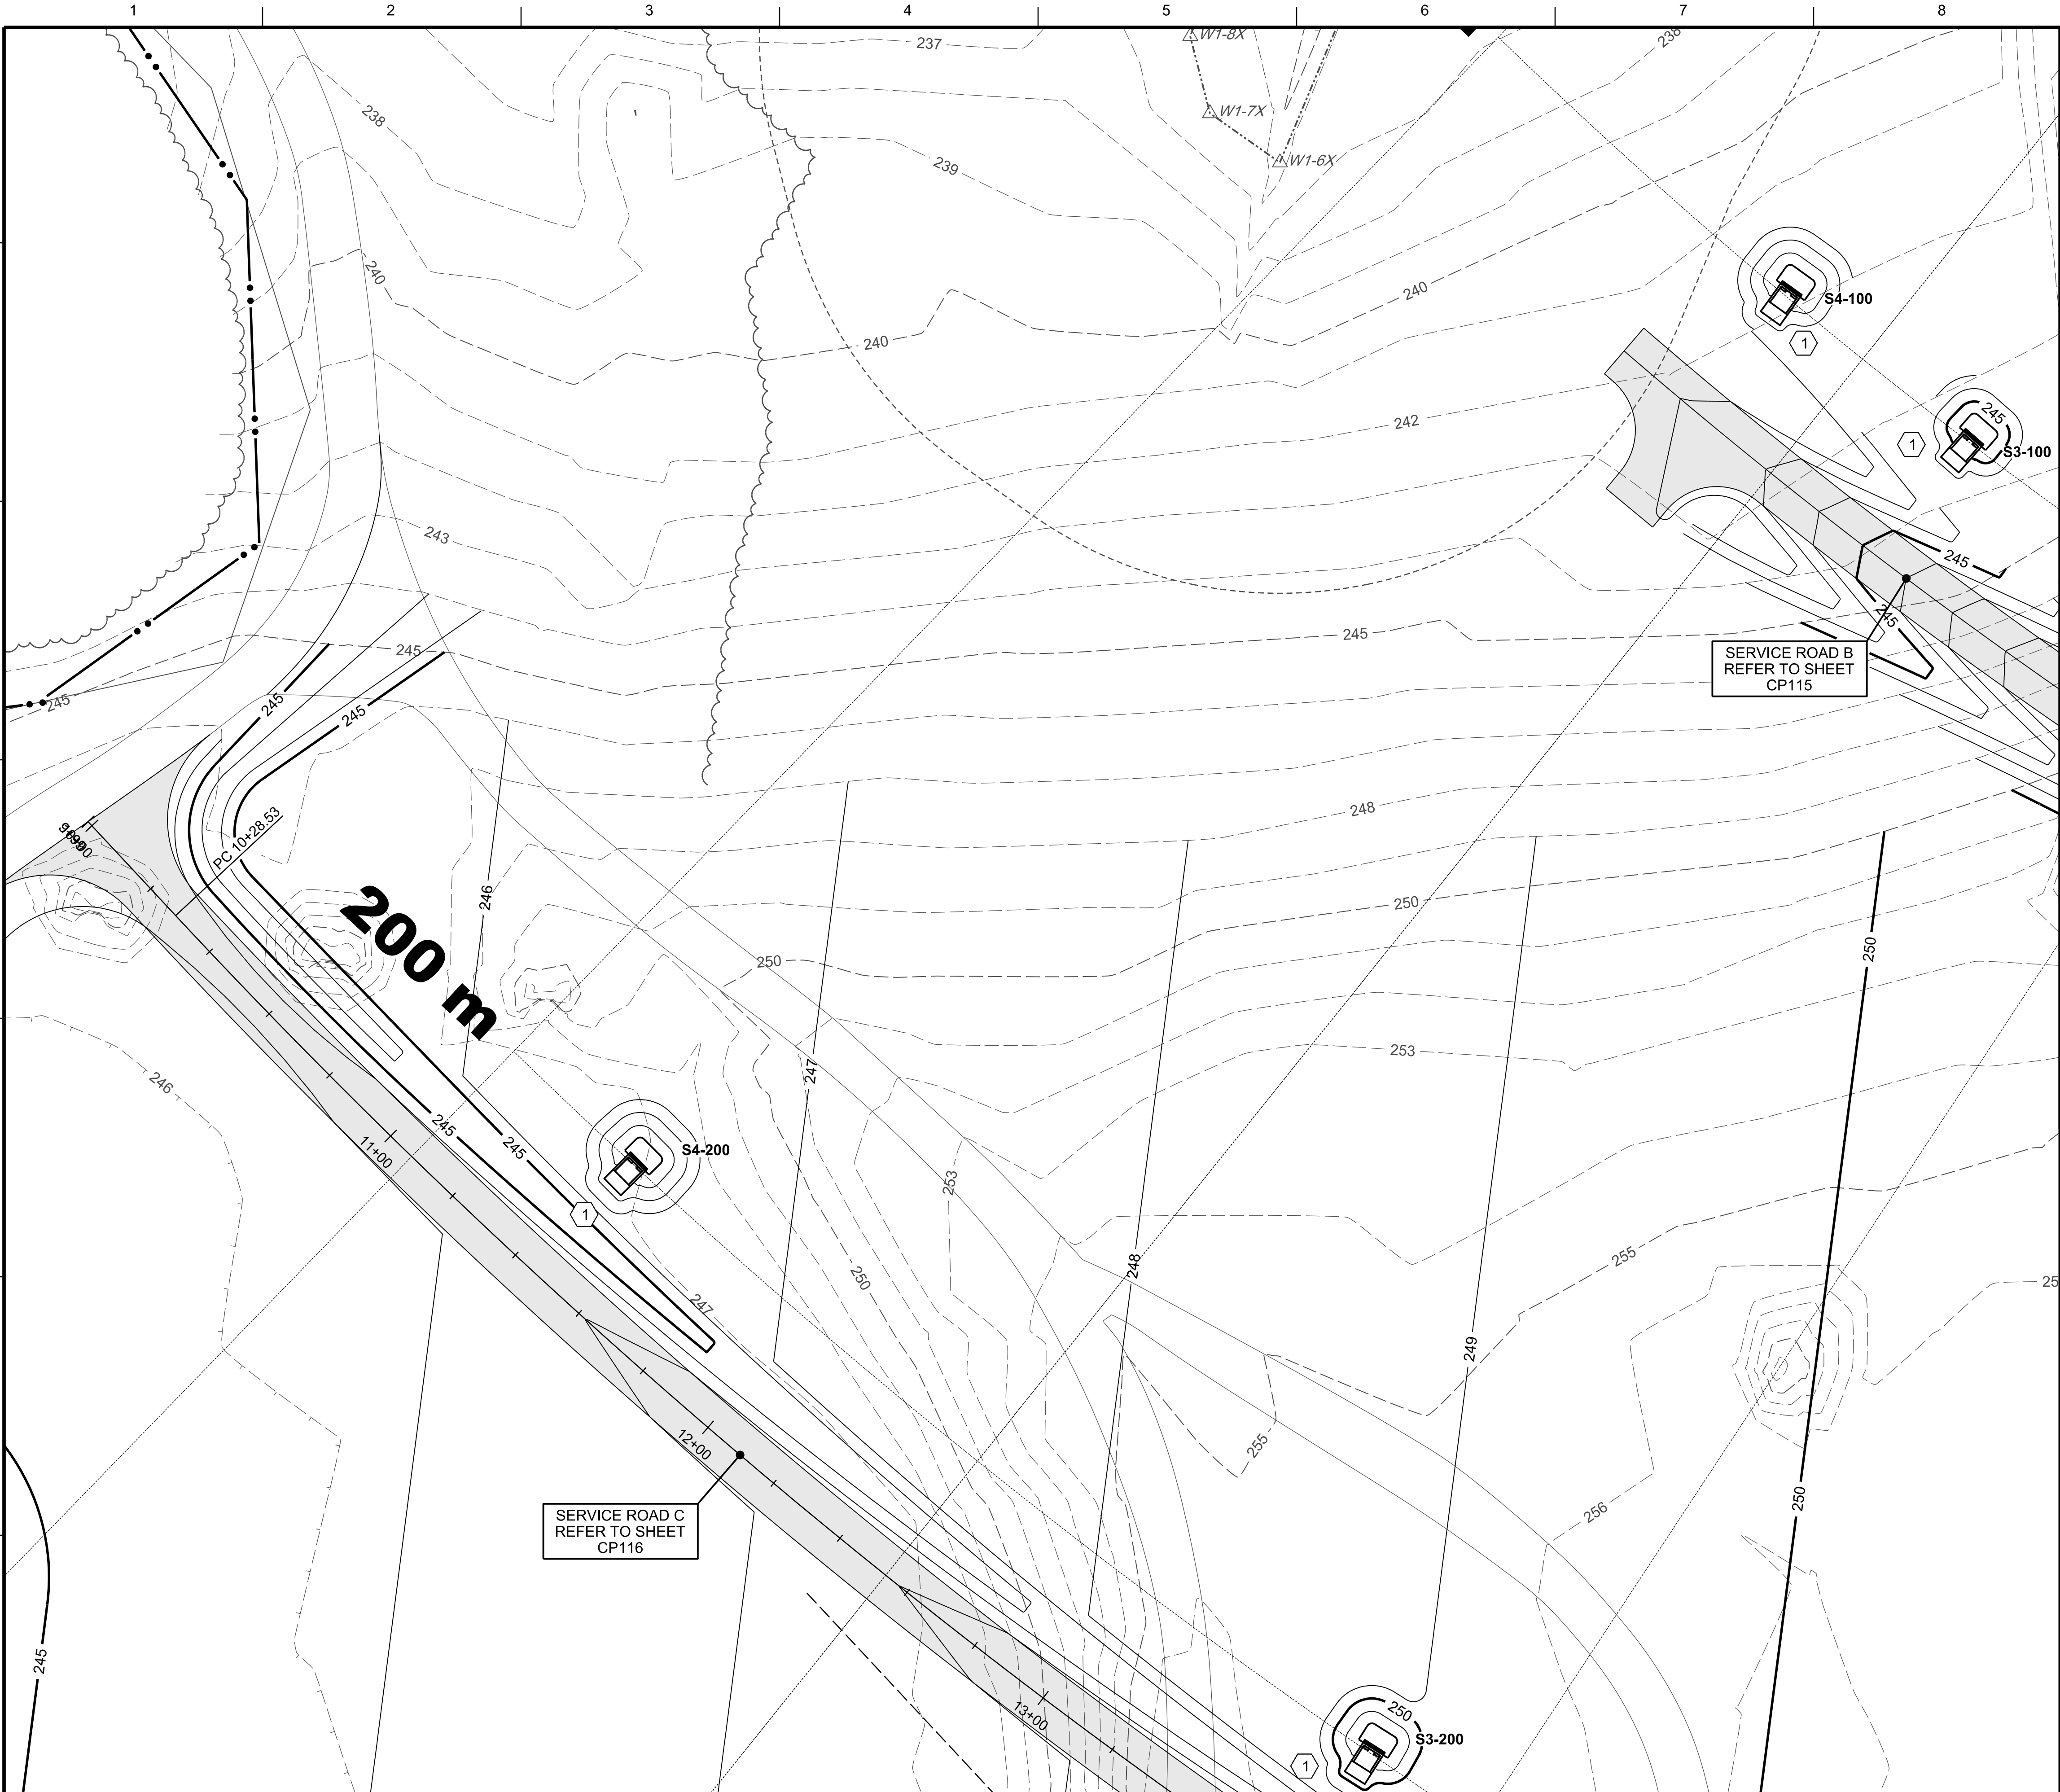

KEYMAP

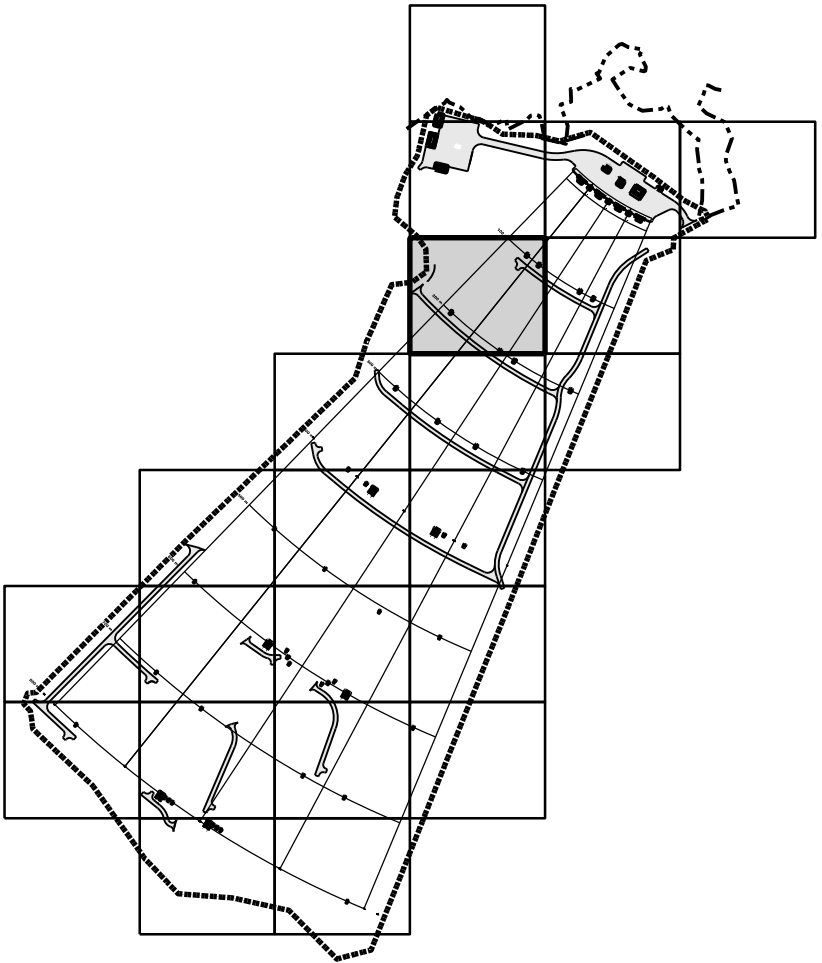


SHEET KEYNOTES

1. PROVIDE STATIONARY INFANTRY TARGET EMPLACEMENT. REFER TO SHEET CS530.


RANGE LEGEND

- V2-400 STATIONARY ARMOR TARGET
REFER TO DETAIL 1, SHEET CS532.
- W2-400 WIDENED STATIONARY INFANTRY TARGET
REFER TO SHEET CS531.
- S2-400 STATIONARY INFANTRY TARGET.
REFER TO SHEET CS530.
- D2-400 DOUBLE ARM STATIONARY INFANTRY
TARGET. REFER TO SHEET CS530.
- RLM-01 RANGE LIMIT MARKER (RLM)
REFER TO DETAIL 1, SHEET CS520.
- LM-01 INNER / OUTER LANE MARKER (LM)
REFER TO DETAIL 2, SHEET CS520.
- CONSTRUCTION LIMITS
- AGGREGATE SURFACE
- CONCRETE SURFACE

20' 10' 0 20' 40' 60'
GRAPHIC SCALE: 1"=20'-0"

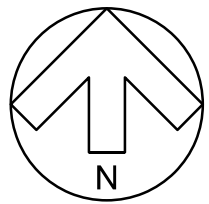

GEOGRAPHIC COORDINATE DATA
HORIZONTAL DATUM: NAD83
MASSACHUSETTS STATE PLANE MAINLINE.
VERTICAL DATUM: NAD83.
UNITS OF MEASURE: U.S. SURVEY FEET.
COORDINATES SHOWN IN FORMAT OF
EASTING, NORTHING AND ELEVATION.

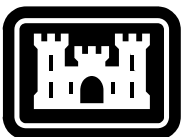

US Army Corps
of Engineers®

DATE	DESCRIPTION	MARK


DESIGNED BY: S. CURRY	ISSUE DATE: MARCH 2020
DRAWN BY: LOUISVILLE DISTRICT	SOLICITATION NO.: CONTRACT NO. XXX
CHECKED BY: M. MAYER	CONTRACT NO.: W912DY-15-D-0013
SUBMITTED BY: C. LOWE	CATEGORY CODE XXX-XX-XX
SIZE: ANSI D	FILENAME: DMP0_CG115.dgn

DEVENS, MASSACHUSETTS
AUTOMATED MULTIPURPOSE MACHINE GUN (MPMG) RANGE
FY21, PN: 088752
SITE


GRADE AND DRAIN PLAN

SHEET ID
CG115

P:\Projects\0131403 CAD_BIM\Sheets\05_Civil\DMPO_CG116.dgn
28-FEB-2020
07:20

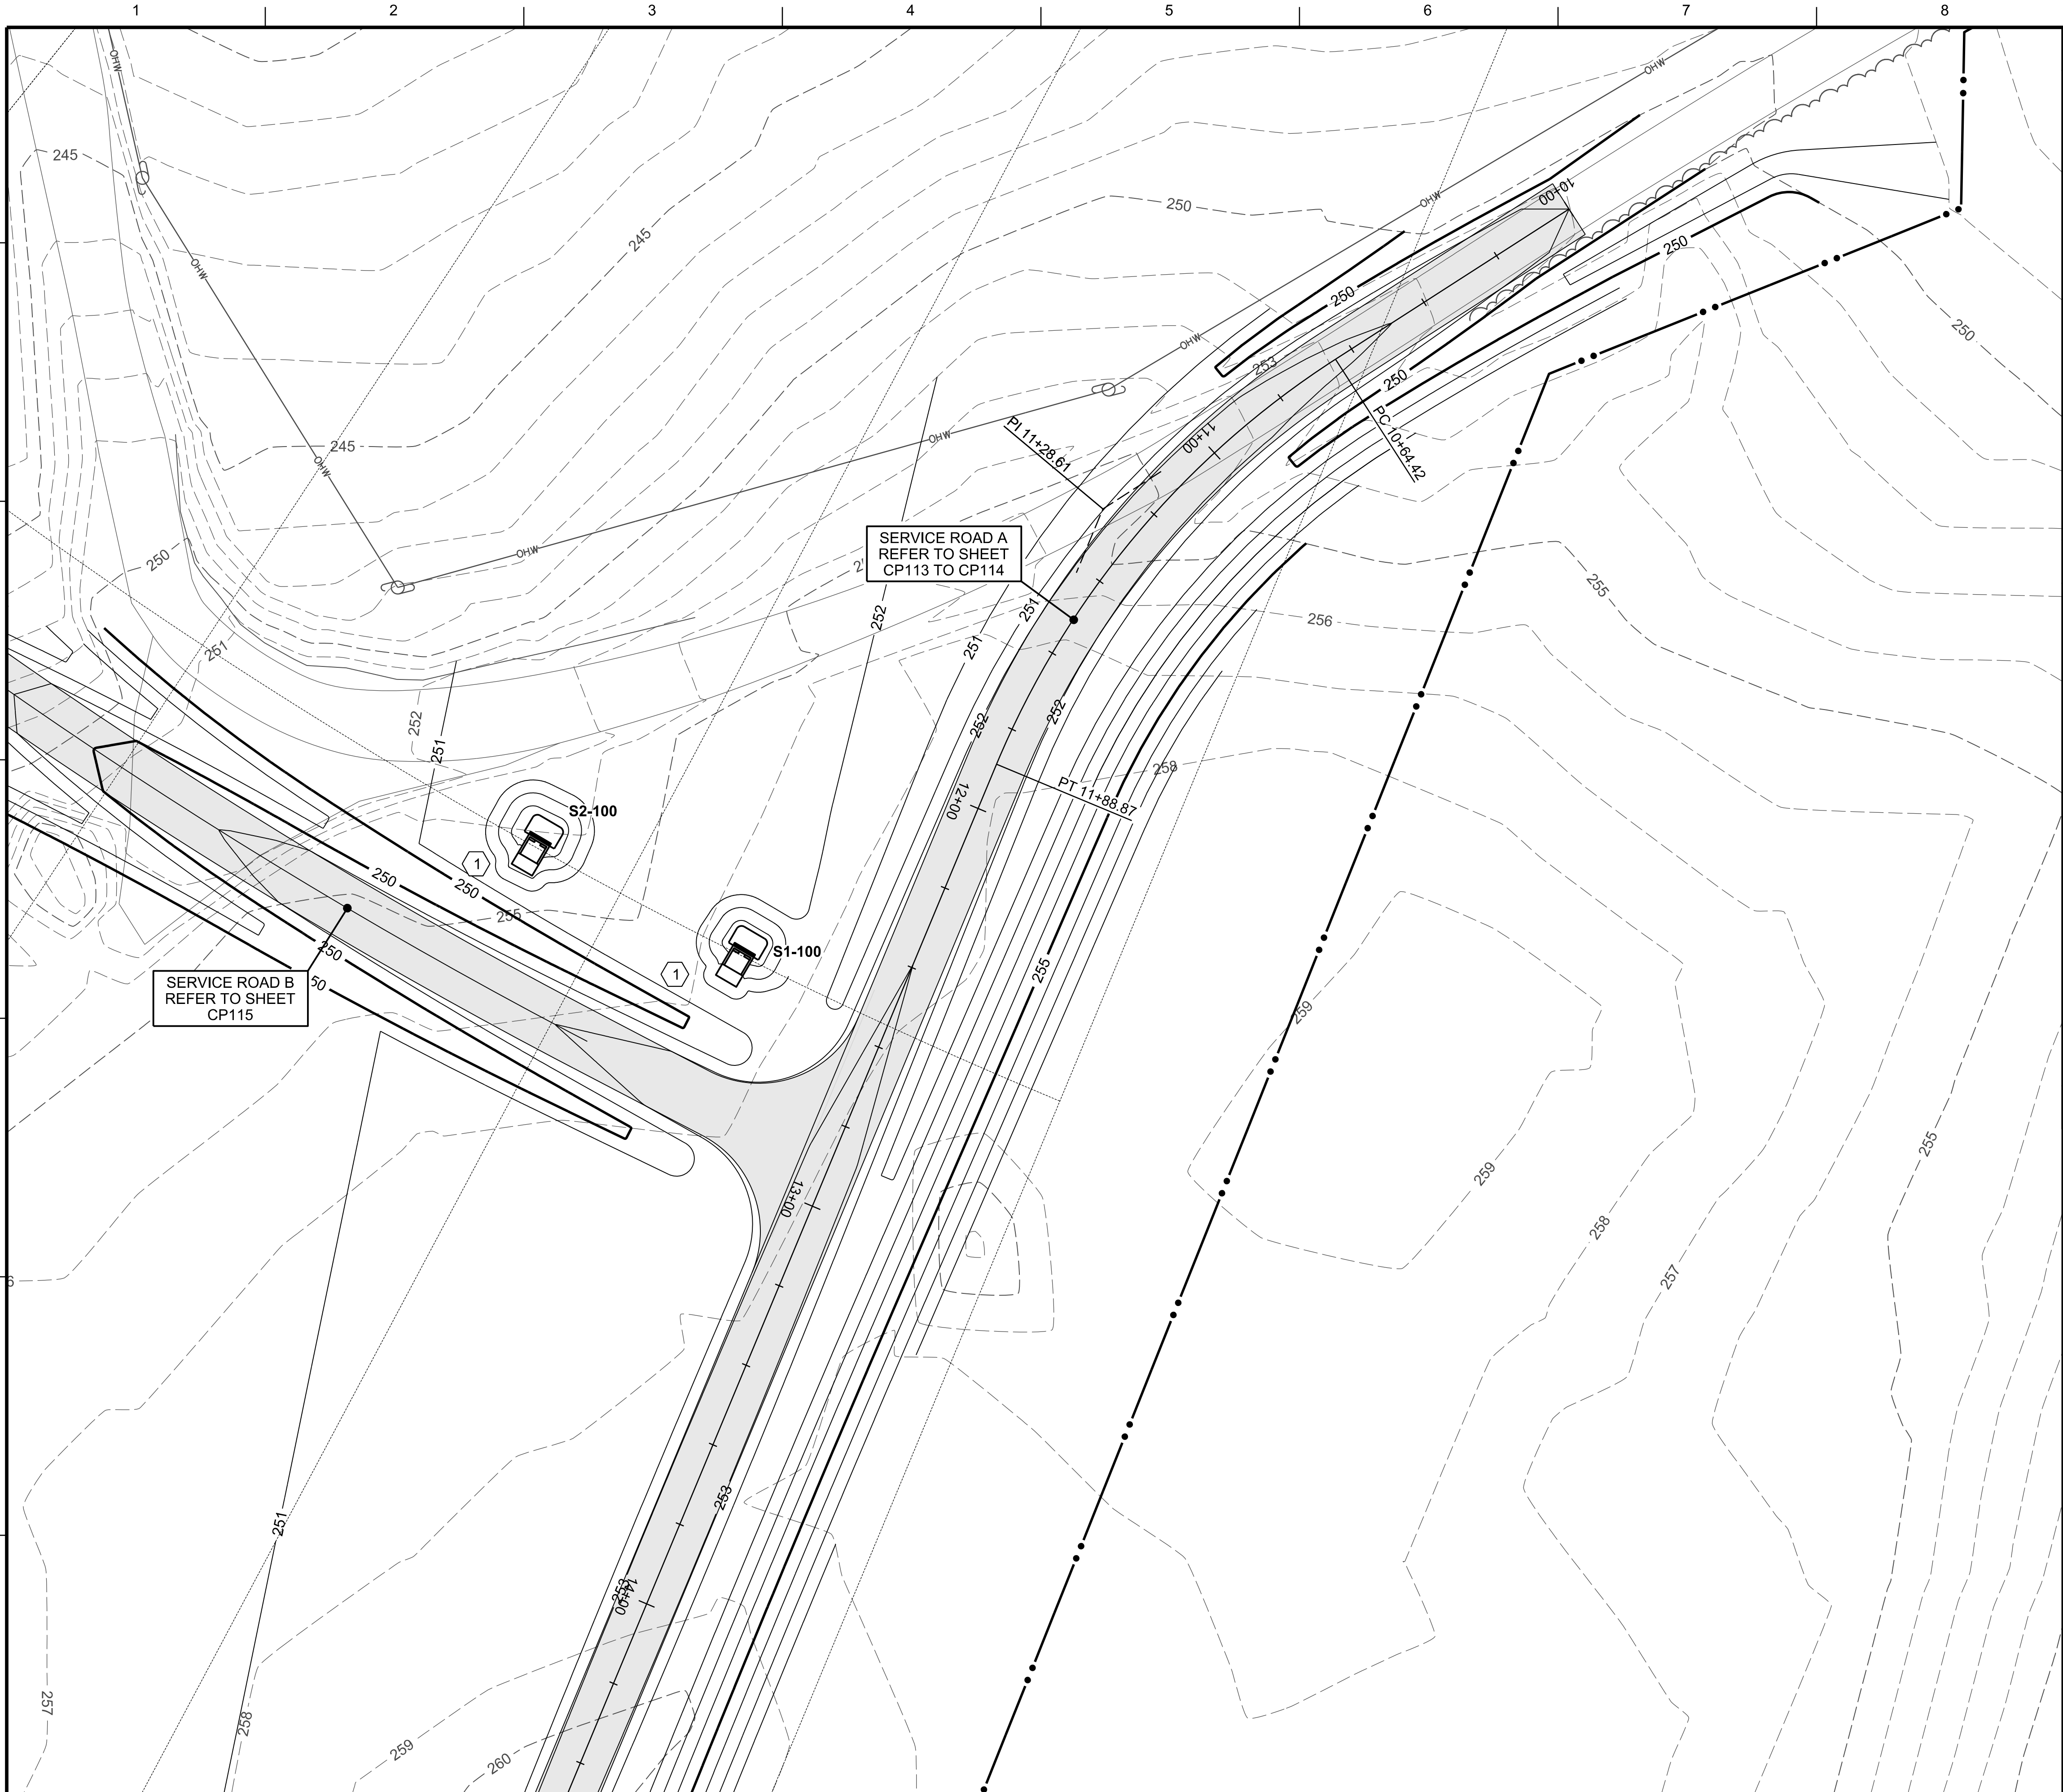



KEYMAP

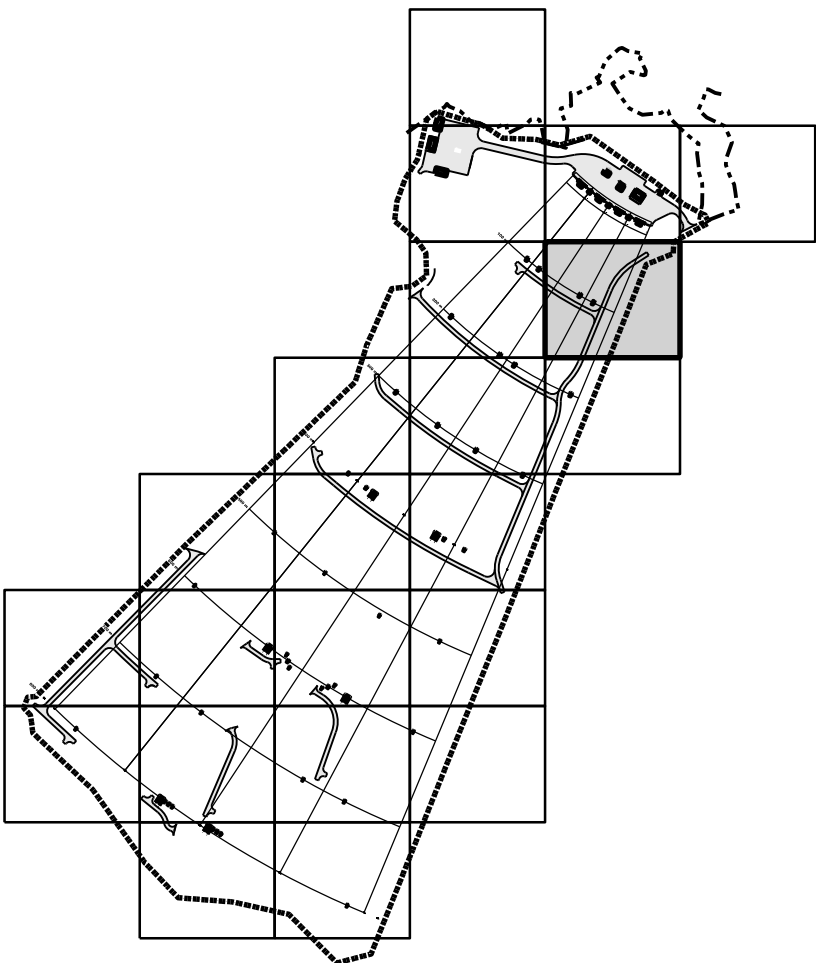


SHEET KEYNOTES

1. PROVIDE STATIONARY INFANTRY TARGET EMPLACEMENT. REFER TO SHEET CS530.


RANGE LEGEND

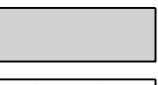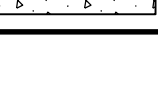- V2-400  STATIONARY ARMOR TARGET
REFER TO DETAIL 1, SHEET CS532.
- W2-400  WIDENED STATIONARY INFANTRY TARGET
REFER TO SHEET CS531.
- S2-400  STATIONARY INFANTRY TARGET.
REFER TO SHEET CS530.
- D2-400  DOUBLE ARM STATIONARY INFANTRY
TARGET. REFER TO SHEET CS530.
- RLM-01  RANGE LIMIT MARKER (RLM)
REFER TO DETAIL 1, SHEET CS520.
- LM-01  INNER / OUTER LANE MARKER (LM)
REFER TO DETAIL 2, SHEET CS520.
- CONSTRUCTION LIMITS
-  AGGREGATE SURFACE
-  CONCRETE SURFACE

20' 10' 0 20' 40' 60'
GRAPHIC SCALE: 1"=20'-0"

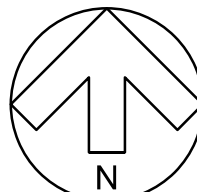

GEOGRAPHIC COORDINATE DATA
HORIZONTAL DATUM: NAD83
MASSACHUSETTS STATE PLANE MAINLINE.
VERTICAL DATUM: NAD83.
UNITS OF MEASURE: U.S. SURVEY FEET.
COORDINATES SHOWN IN FORMAT OF
EASTING, NORTHING AND ELEVATION.

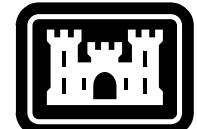

US Army Corps
of Engineers®

MARK	DESCRIPTION	DATE


DESIGNED BY: S. CURRY	ISSUE DATE: MARCH 2020
DRAWN BY: LOUISVILLE DISTRICT	SOLICITATION NO.: CONTRACT XXXX
CHECKED BY: M. MAYER	CONTRACT NO.: W912DY-15-D-0013
SUBMITTED BY: C. LOWE	CATEGORY CODE XXX-XX-XX
SIZE: ANSI D	FILENAME: DMP0_CG116.dgn

DEVENS, MASSACHUSETTS
AUTOMATED MULTIPURPOSE MACHINE GUN (MPMG) RANGE
FY21, PN: 088752
SITE


GRADE AND DRAIN PLAN

SHEET ID
CG116

P:\Projects\0131403 CAD_BIM\Sheets\05_Civil\DMPO_CG121.dgn
28-FEB-2020 07:20

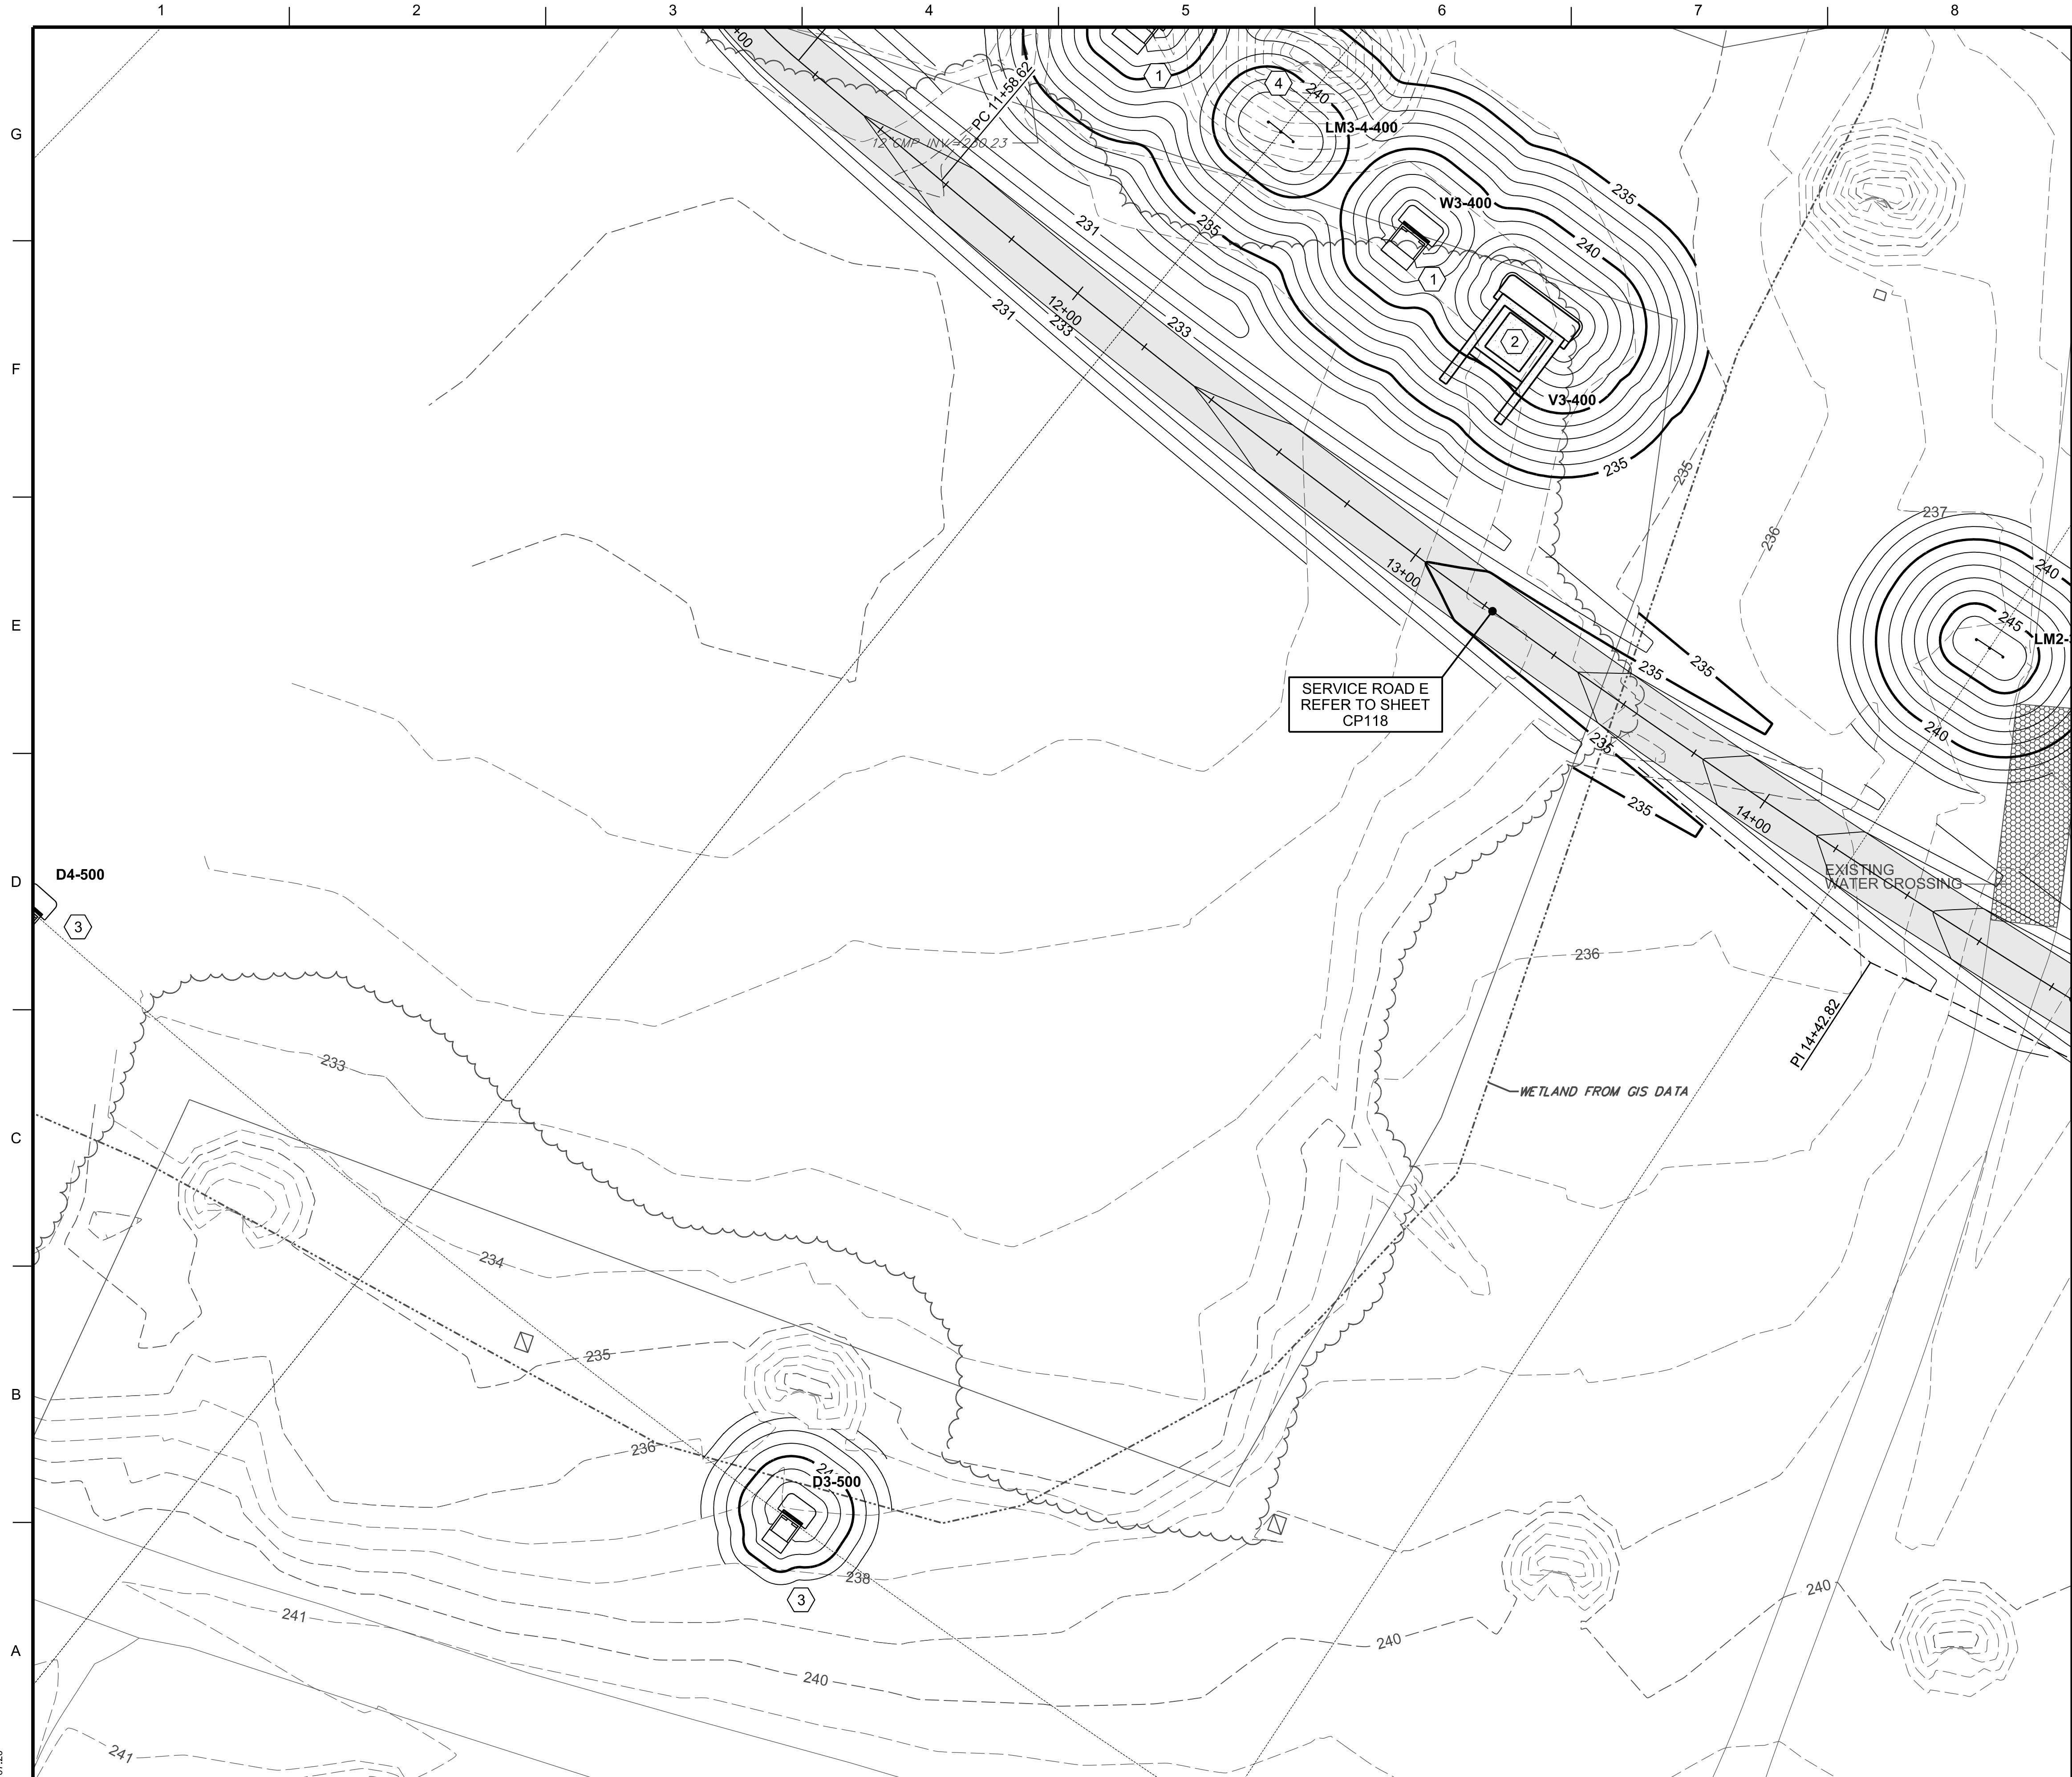

KEYMAP

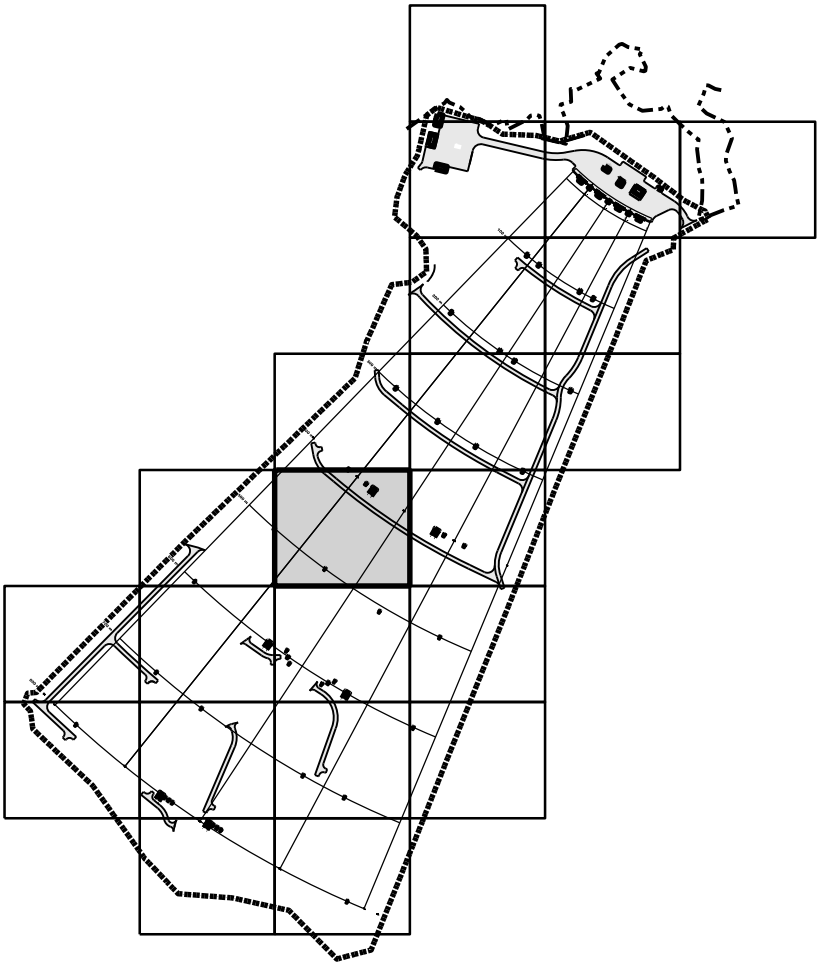


SHEET KEYNOTES

1. PROVIDE WIDENED STATIONARY INFANTRY TARGET EMPLACEMENT. REFER TO SHEET CS531.
2. PROVIDE STATIONARY ARMOR TARGET EMPLACEMENT. REFER TO SHEET CS532.
3. PROVIDE DOUBLE ARM STATIONARY INFANTRY TARGET EMPLACEMENT. REFER TO SHEET CS530.
4. PROVIDE INNER LANE MARKER. REFER TO DETAIL 2, SHEET CS520.


RANGE LEGEND

- V2-400 STATIONARY ARMOR TARGET
REFER TO DETAIL 1, SHEET CS532.
- W2-400 WIDENED STATIONARY INFANTRY TARGET
REFER TO SHEET CS531.
- S2-400 STATIONARY INFANTRY TARGET.
REFER TO SHEET CS530.
- D2-400 DOUBLE ARM STATIONARY INFANTRY
TARGET. REFER TO SHEET CS530.
- RLM-01 RANGE LIMIT MARKER (RLM)
REFER TO DETAIL 1, SHEET CS520.
- LM-01 INNER / OUTER LANE MARKER (LM)
REFER TO DETAIL 2, SHEET CS520.
- CONSTRUCTION LIMITS
- AGGREGATE SURFACE
- CONCRETE SURFACE

20' 10' 0 20' 40' 60'
GRAPHIC SCALE: 1"=20'-0"

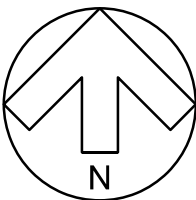

GEOGRAPHIC COORDINATE DATA
HORIZONTAL DATUM: NAD83
MASSACHUSETTS STATE PLANE MAINLINE.
VERTICAL DATUM: NAD83.
UNITS OF MEASURE: U.S. SURVEY FEET.
COORDINATES SHOWN IN FORMAT OF
EASTING, NORTHING AND ELEVATION.

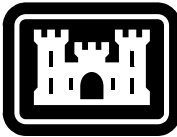

US Army Corps
of Engineers®

DATE	DESCRIPTION	MARK


DESIGNED BY: S. CURRY	ISSUE DATE: MARCH 2020
DRAWN BY: M. MAYER	SOLICITATION NO.: CONTRACT NO. XXX
CHECKED BY: M. MAYER	W912DY-15-D-0013
SUBMITTED BY: C. LOWE	CATEGORY CODE XXX-XX-X
SIZE: ANSI D	FILENAME: DMP0_CG121.dgn
U.S. ARMY CORPS OF ENGINEERS 600 DR MARTIN LUTHER KING JR PL LOUISVILLE DISTRICT LOUISVILLE, KENTUCKY	
Mason & Hanger A Division of Jacobs Engineering Group	

DEVENS, MASSACHUSETTS
AUTOMATED MULTIPURPOSE MACHINE GUN (MPMG) RANGE
FY21, PN: 088752
SITE


GRADE AND DRAIN PLAN

SHEET ID
CG121

P:\Projects\0131403 CAD_BIM\Sheets\05_Civil\DMPO_CG124.dgn
28-FEB-2020
07:20

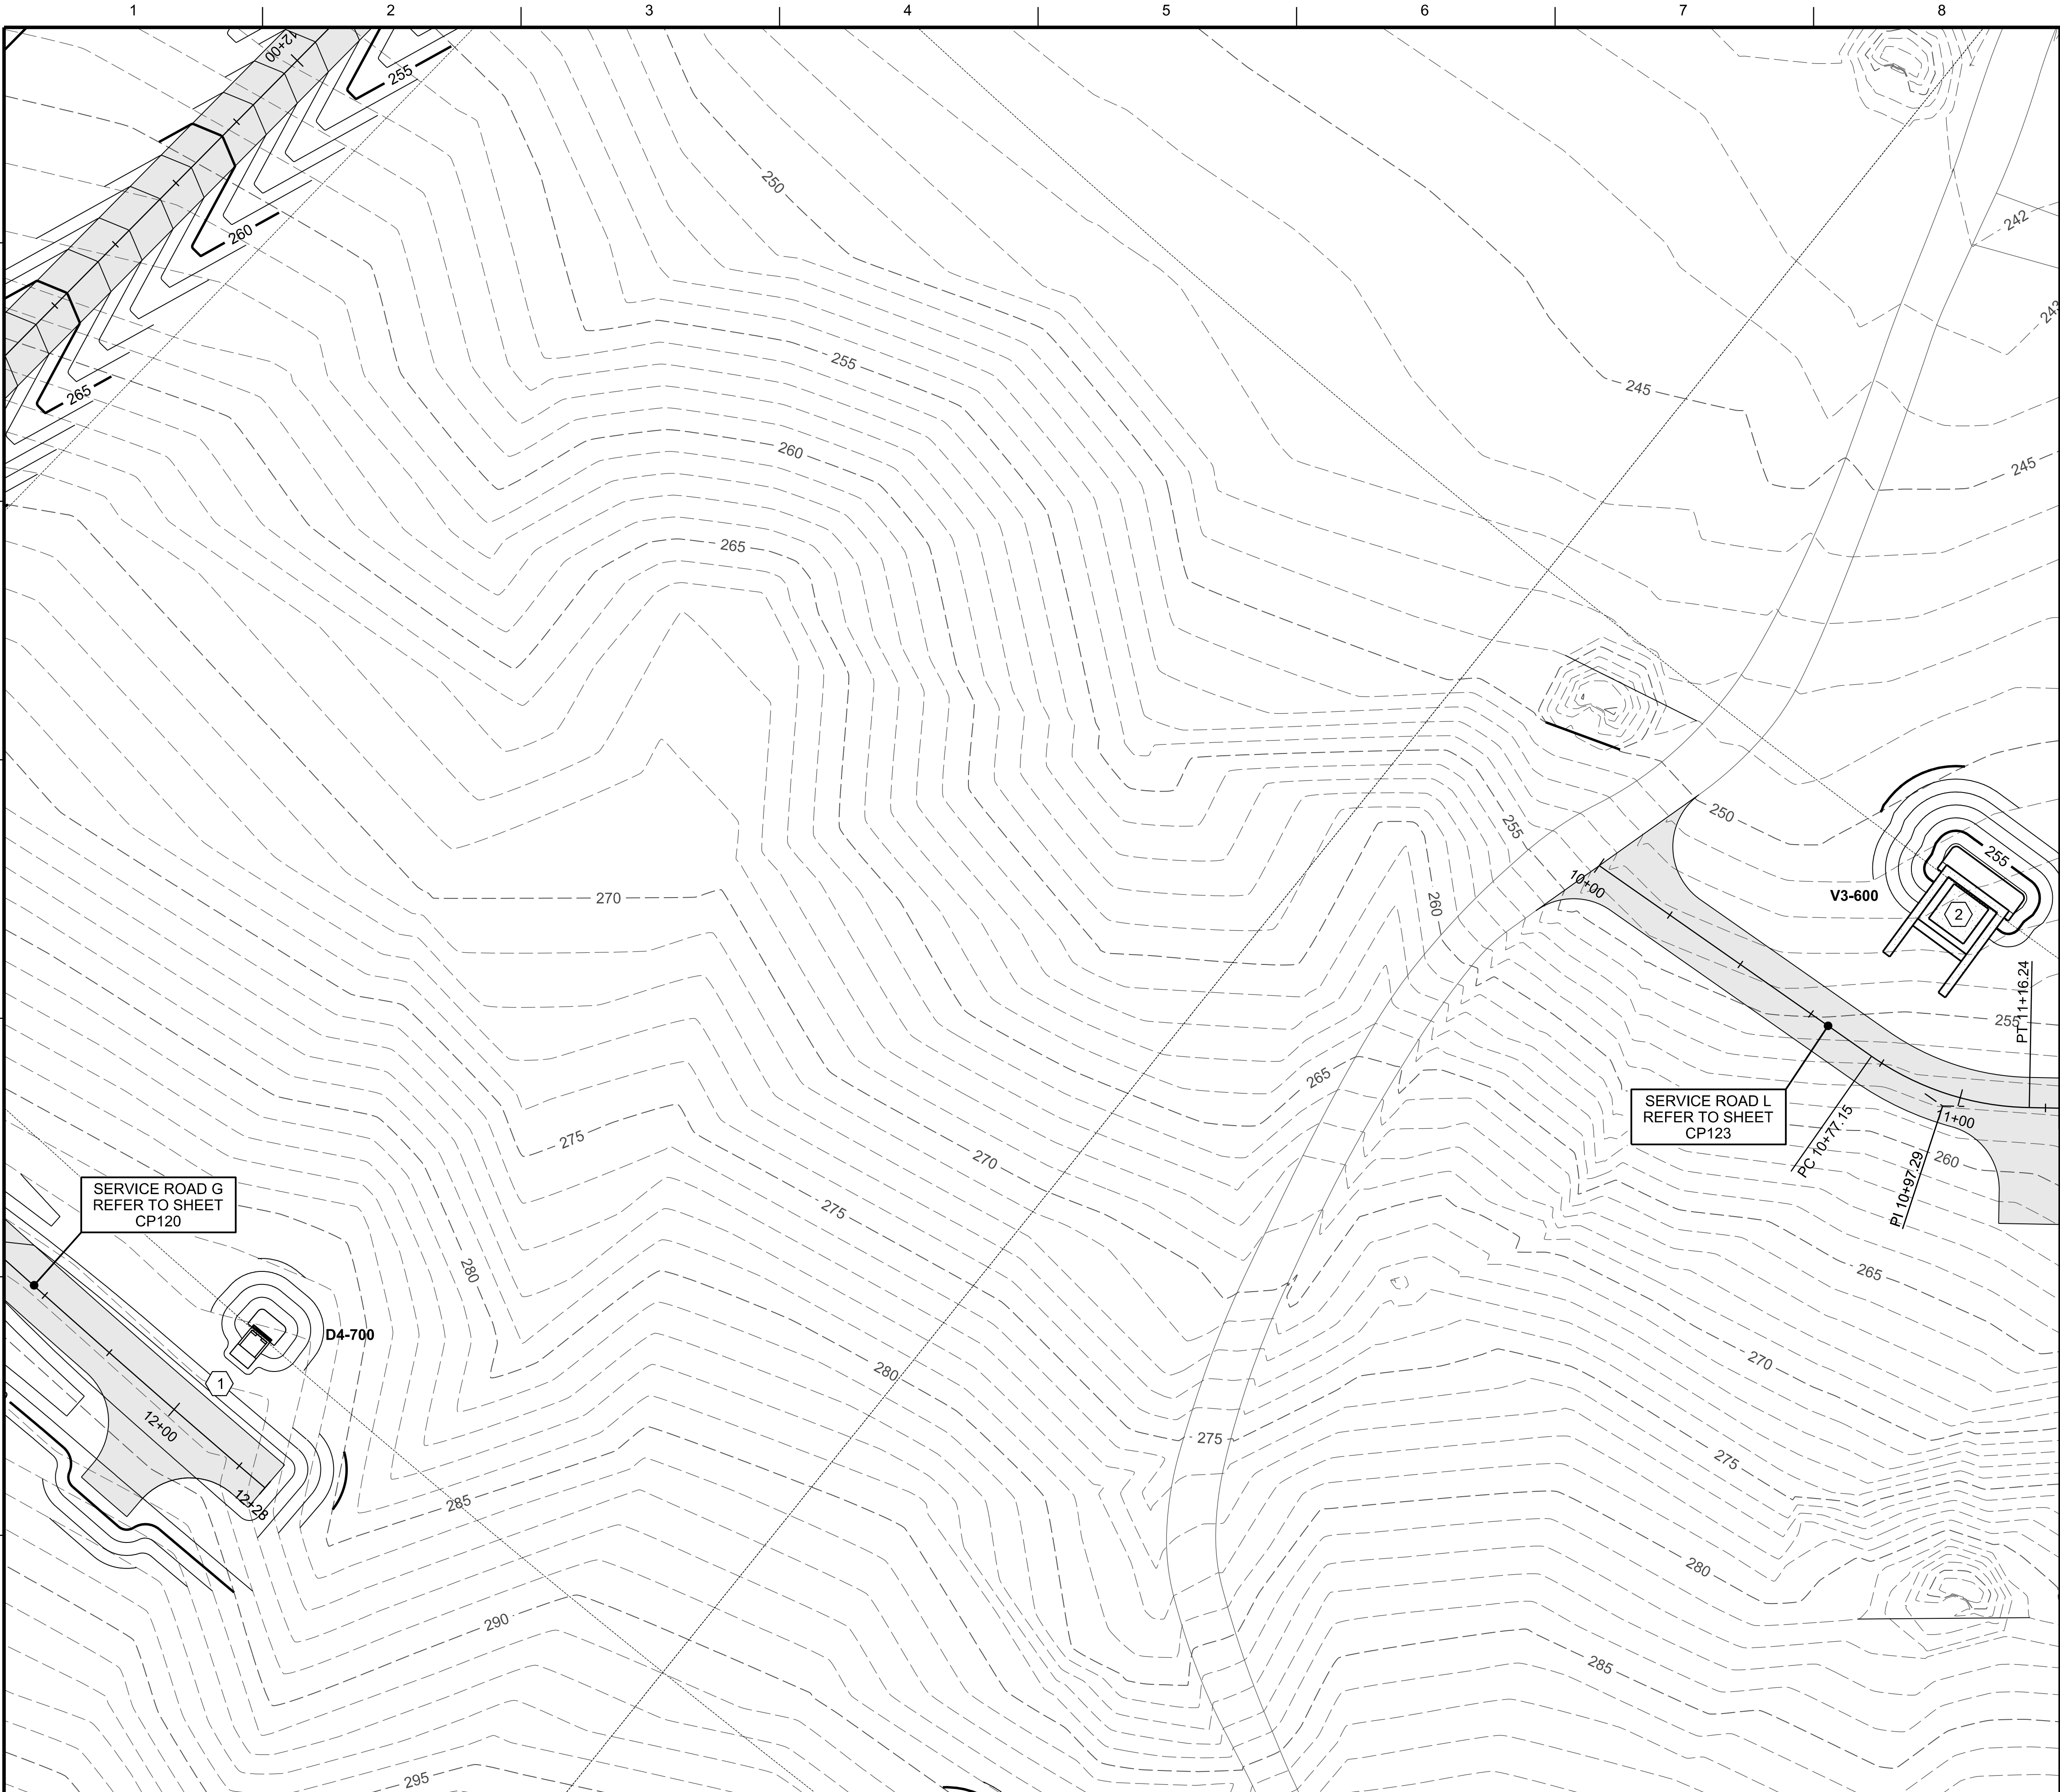

KEYMAP

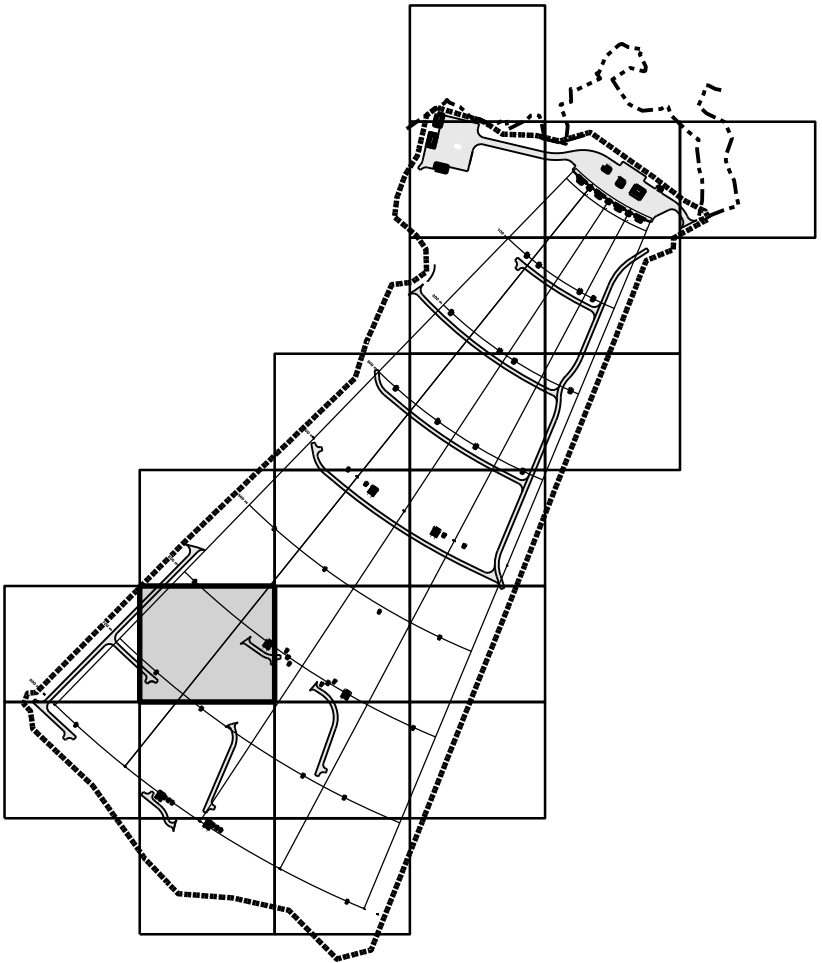


SHEET KEYNOTES

1. PROVIDE DOUBLE ARM STATIONARY INFANTRY TARGET EMPLACEMENT. REFER TO SHEET CS530.
2. PROVIDE STATIONARY ARMOR TARGET EMPLACEMENT. REFER TO SHEET CS532.


RANGE LEGEND

- V2-400 STATIONARY ARMOR TARGET
REFER TO DETAIL 1, SHEET CS532.
- W2-400 WIDENED STATIONARY INFANTRY TARGET
REFER TO SHEET CS531.
- S2-400 STATIONARY INFANTRY TARGET.
REFER TO SHEET CS530.
- D2-400 DOUBLE ARM STATIONARY INFANTRY
TARGET. REFER TO SHEET CS530.
- RLM-01 RANGE LIMIT MARKER (RLM)
REFER TO DETAIL 1, SHEET CS520.
- LM-01 INNER / OUTER LANE MARKER (LM)
REFER TO DETAIL 2, SHEET CS520.
- CONSTRUCTION LIMITS
- AGGREGATE SURFACE
- CONCRETE SURFACE

20' 10' 0 20' 40' 60'
GRAPHIC SCALE: 1"=20'-0"

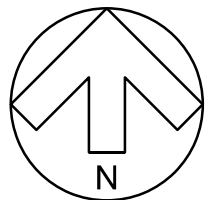

GEOGRAPHIC COORDINATE DATA
HORIZONTAL DATUM: NAD83
MASSACHUSETTS STATE PLANE MAINLINE.
VERTICAL DATUM: NAD83.
UNITS OF MEASURE: U.S. SURVEY FEET.
COORDINATES SHOWN IN FORMAT OF
EASTING, NORTHING AND ELEVATION.

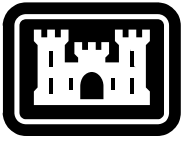

US Army Corps
of Engineers®

DATE	DESCRIPTION	MARK

DESIGNED BY: S. CURRY	ISSUE DATE: MARCH 2020	FILENAME: DMP0_CG124.dgn
DRAWN BY: LOUISVILLE DISTRICT	SOLICITATION NO.: CONTRACT NO. XXX	ANSID:
CHECKED BY: M. MAYER	W912DY-15-D-0013	
SUBMITTED BY: C. LOWE	CATEGORY CODE XXX-XX-XX	
SIZE:		


DEVENS, MASSACHUSETTS AUTOMATED MULTIPURPOSE MACHINE GUN (MPMG) RANGE FY21, PN: 088752 SITE	GRADE AND DRAIN PLAN
--	----------------------

SHEET ID
CG124

P:\Projects\0131403 CAD_BIM\Sheets\05_Civil\DMPO_CG125.dgn
28-FEB-2020
07:21



KEYMAP

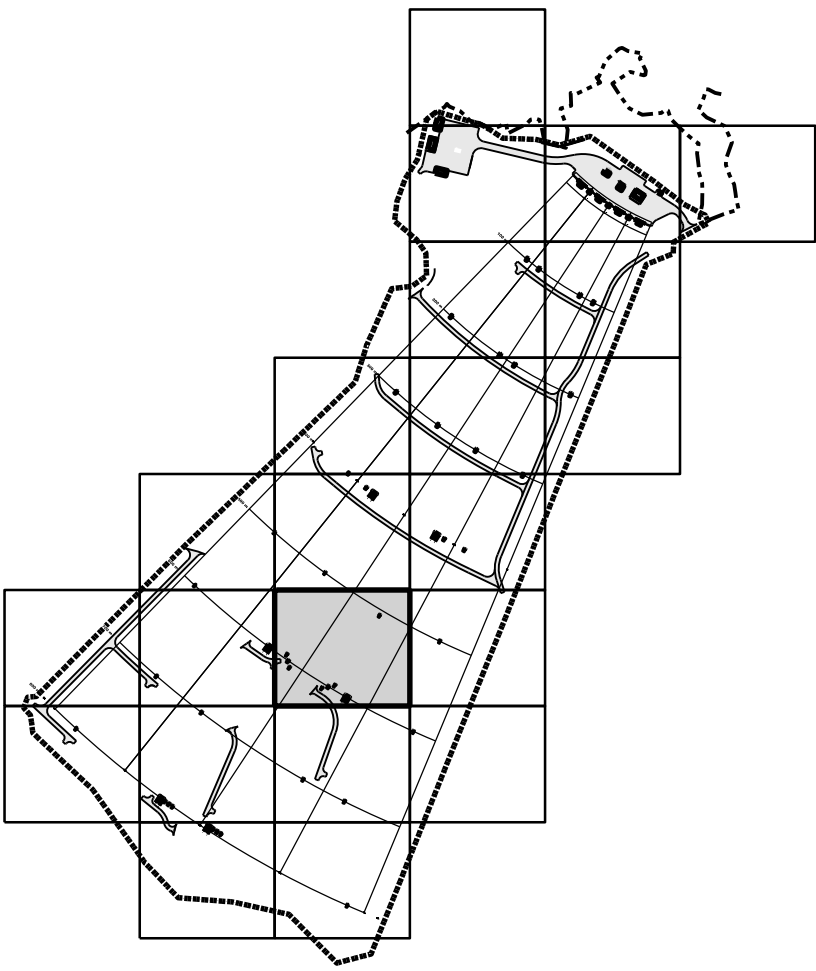


SHEET KEYNOTES

1. PROVIDE STATIONARY INFANTRY TARGET EMPLACEMENT. REFER TO SHEET CS530.
2. PROVIDE DOUBLE ARM STATIONARY INFANTRY TARGET EMPLACEMENT. REFER TO SHEET CS530..
3. PROVIDE STATIONARY ARMOR TARGET EMPLACEMENT. REFER TO SHEET CS532.
4. PROVIDE DOUBLE ARM WIDENED STATIONARY INFANTRY TARGET EMPLACEMENT. REFER TO SHEET CS531..


RANGE LEGEND

- V2-400 STATIONARY ARMOR TARGET
REFER TO DETAIL 1, SHEET CS532.
- W2-400 WIDENED STATIONARY INFANTRY TARGET
REFER TO SHEET CS531.
- S2-400 STATIONARY INFANTRY TARGET.
REFER TO SHEET CS530.
- D2-400 DOUBLE ARM STATIONARY INFANTRY
TARGET. REFER TO SHEET CS530.
- RLM-01 RANGE LIMIT MARKER (RLM)
REFER TO DETAIL 1, SHEET CS520.
- LM-01 INNER / OUTER LANE MARKER (LM)
REFER TO DETAIL 2, SHEET CS520.
- CONSTRUCTION LIMITS
- AGGREGATE SURFACE
- CONCRETE SURFACE

20' 10' 0 20' 40' 60'
GRAPHIC SCALE: 1"=20'-0"

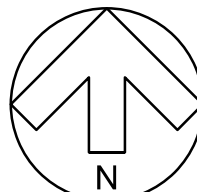

GEOGRAPHIC COORDINATE DATA
HORIZONTAL DATUM: NAD83
MASSACHUSETTS STATE PLANE MAINLINE.
VERTICAL DATUM: NAD83.
UNITS OF MEASURE: U.S. SURVEY FEET.
COORDINATES SHOWN IN FORMAT OF
EASTING, NORTHING AND ELEVATION.

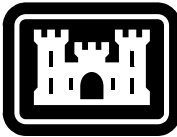

US Army Corps
of Engineers®


DATE	DESCRIPTION	MARK

DESIGNED BY: S. CURRY	ISSUE DATE: MARCH 2020	SOLUTION NO.: XXXXXX
DRAWN BY: LOUISVILLE DISTRICT	CONTRACT NO.: W912DY-15-D-0013	CATEGORY CODE: XXX-XX-XX
CHECKED BY: M. MAYER	SUBMITTED BY: C. LOWE	FILENAME: DMP0_CG125.dgn
U.S. ARMY CORPS OF ENGINEERS 600 DR MARTIN LUTHER KING JR PL LOUISVILLE, KENTUCKY	Mason & Hanger A Division of Jacobs Engineering Group	ANSID:


DEVENS, MASSACHUSETTS AUTOMATED MULTIPURPOSE MACHINE GUN (MPMG) RANGE FY21, PN: 088752 SITE	GRADE AND DRAIN PLAN
--	----------------------

SHEET ID
CG125

P:\Projects\01531403 CAD_BIM\Sheets\05_Civil\DMPO_CG126.dgn
28-FEB-2020 07:21

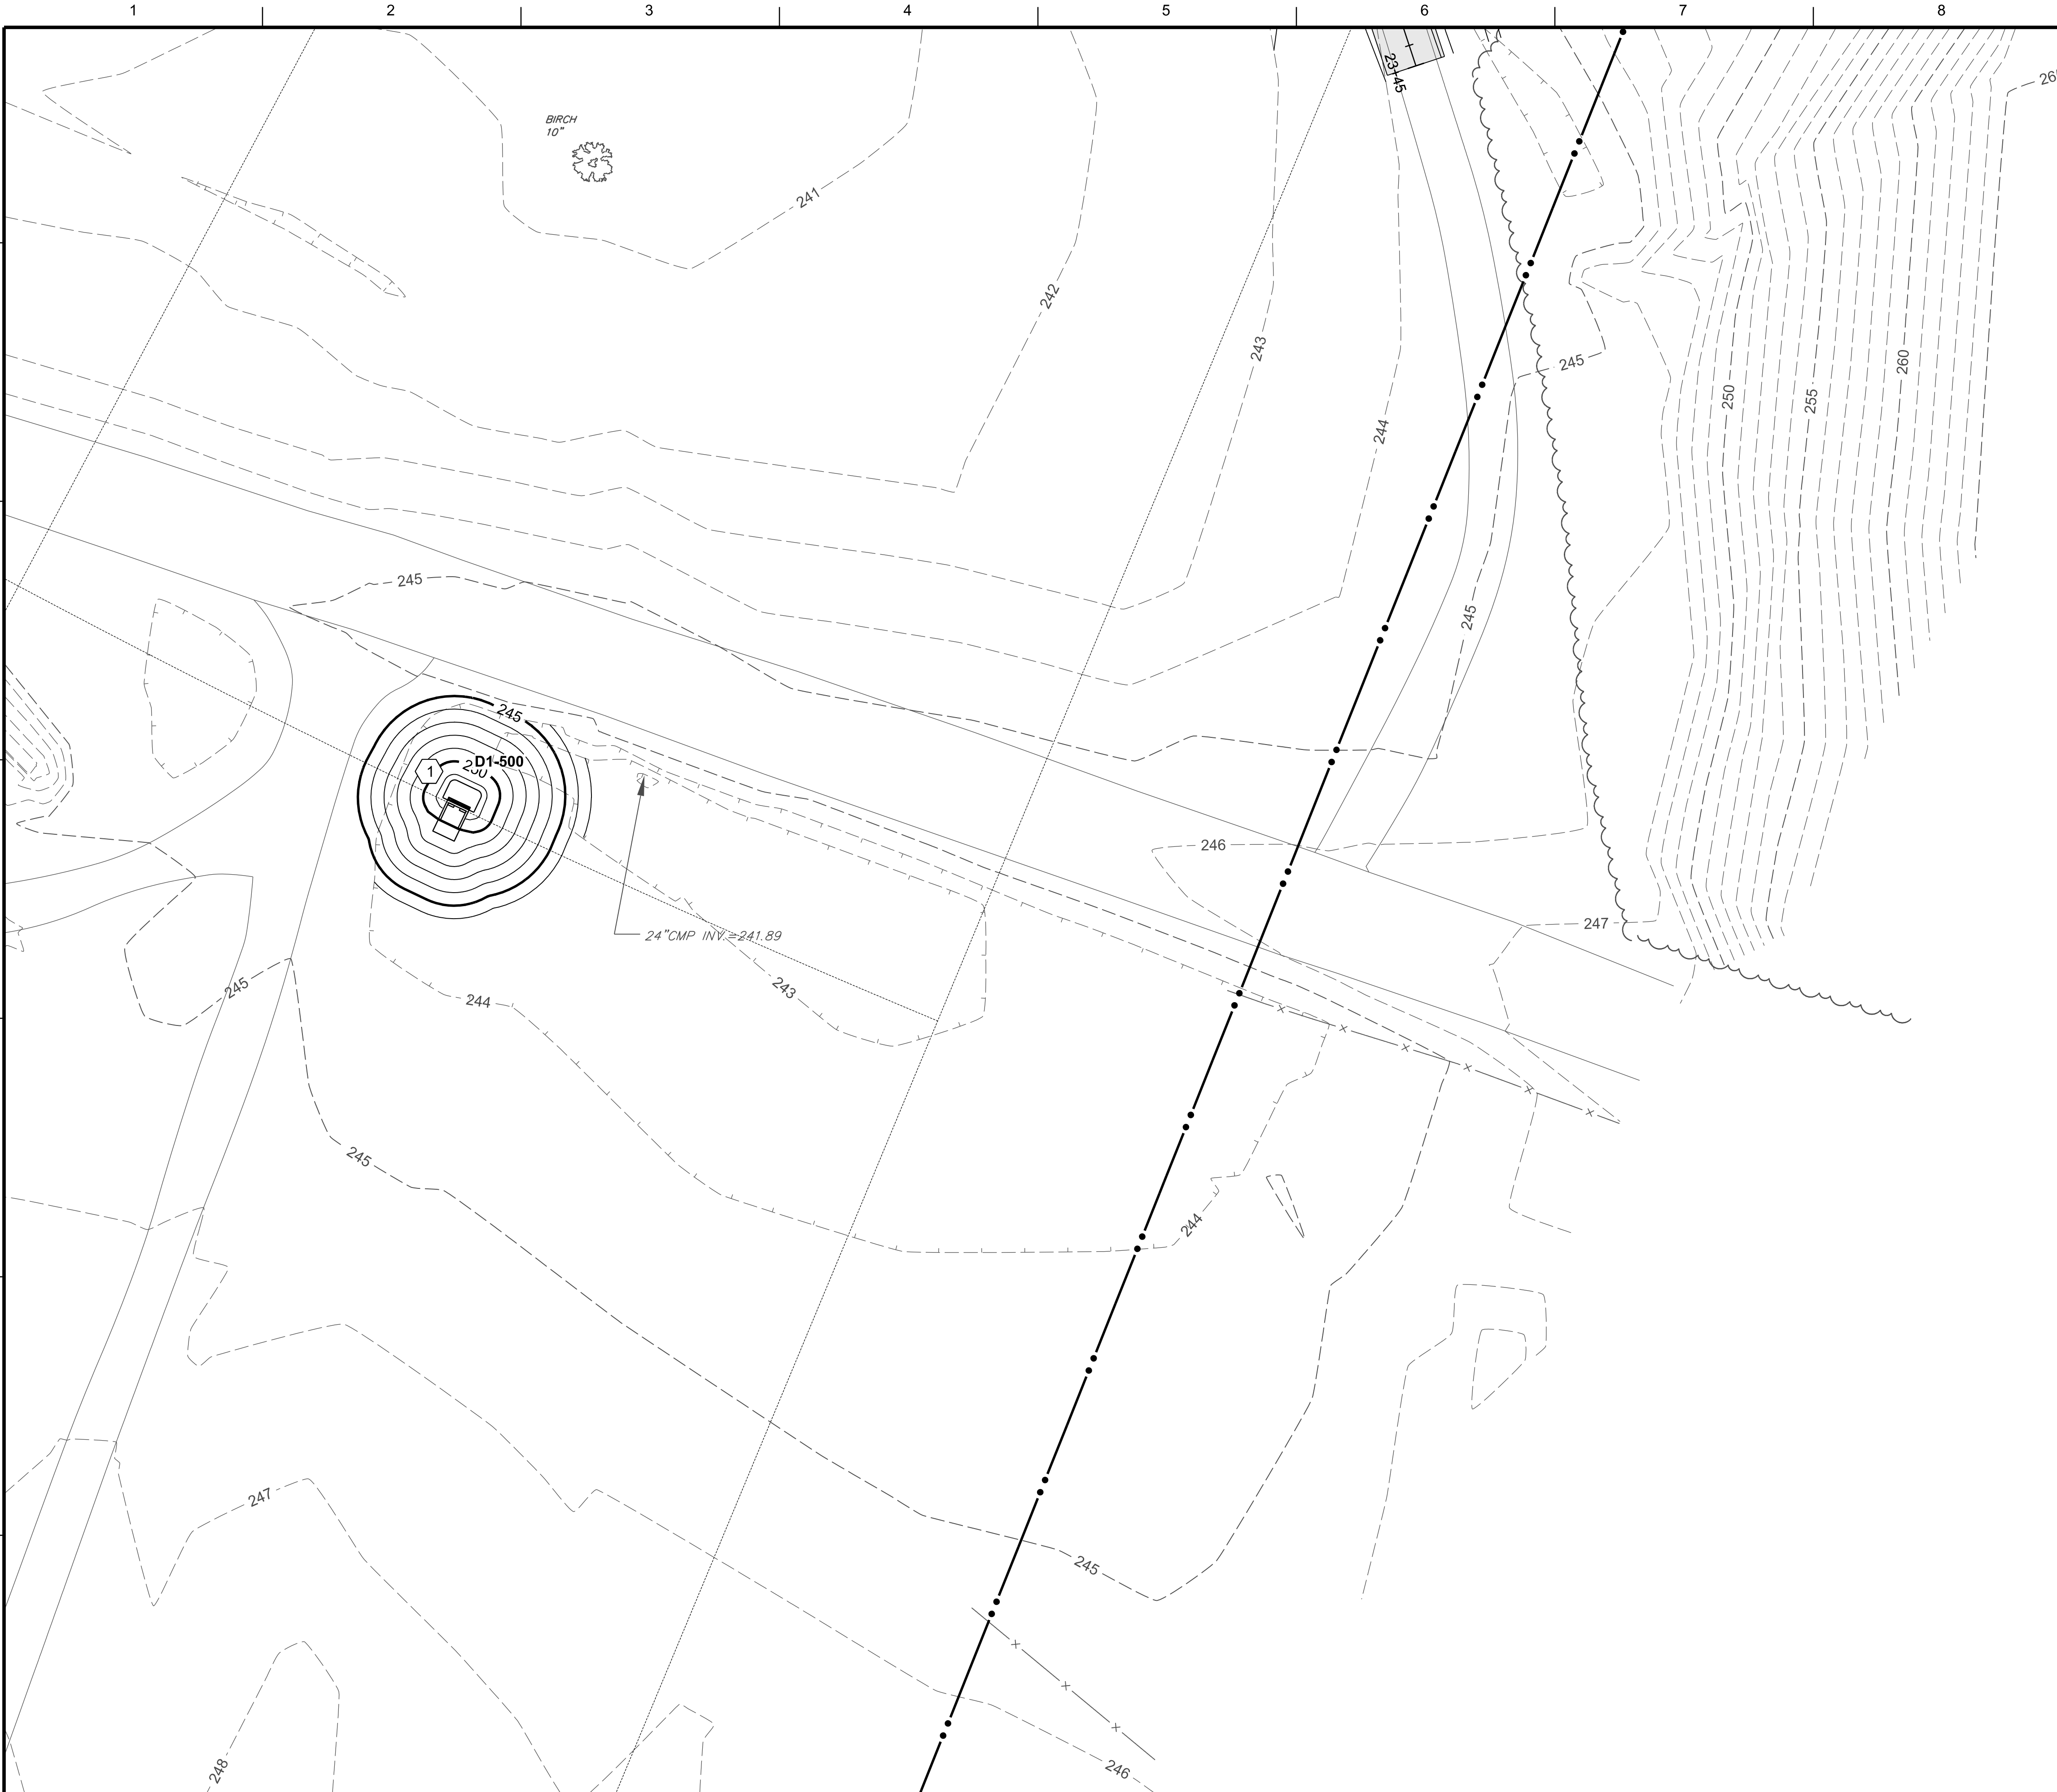

KEYMAP

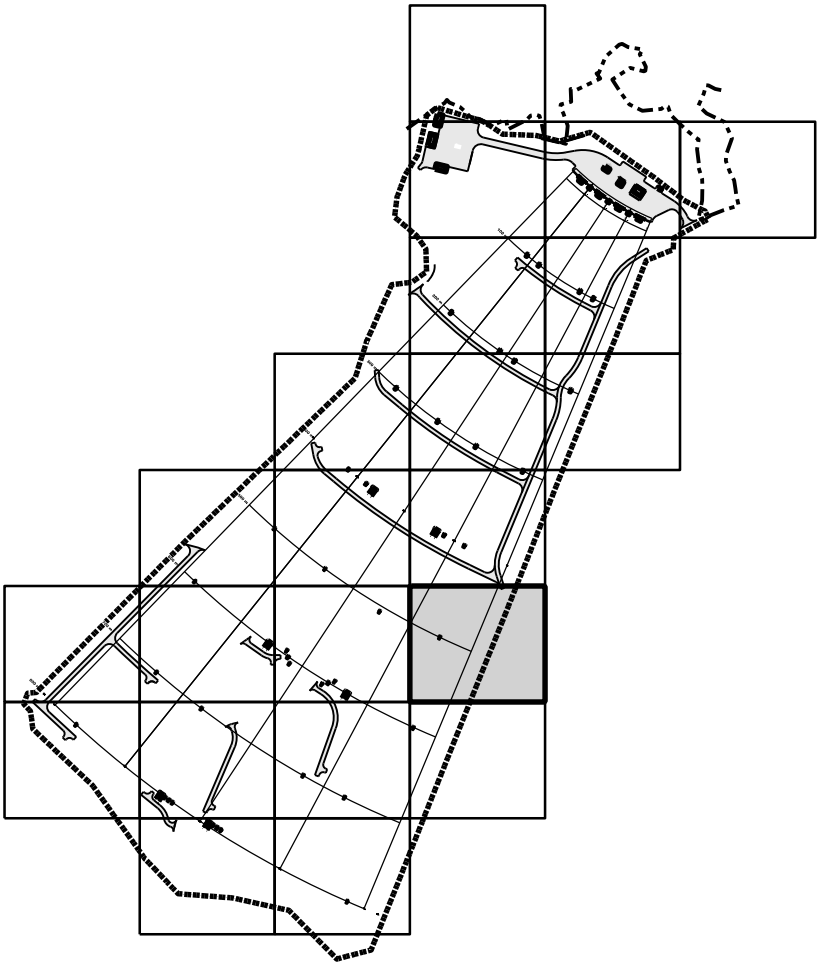


SHEET KEYNOTES

1. PROVIDE DOUBLE ARM STATIONARY INFANTRY TARGET EMPLACEMENT. REFER TO SHEET CS530.


RANGE LEGEND

- V2-400 STATIONARY ARMOR TARGET
REFER TO DETAIL 1, SHEET CS532.
- W2-400 WIDENED STATIONARY INFANTRY TARGET
REFER TO SHEET CS531.
- S2-400 STATIONARY INFANTRY TARGET.
REFER TO SHEET CS530.
- D2-400 DOUBLE ARM STATIONARY INFANTRY
TARGET. REFER TO SHEET CS530.
- RLM-01 RANGE LIMIT MARKER (RLM)
REFER TO DETAIL 1, SHEET CS520.
- LM-01 INNER / OUTER LANE MARKER (LM)
REFER TO DETAIL 2, SHEET CS520.
- CONSTRUCTION LIMITS
- AGGREGATE SURFACE
- CONCRETE SURFACE

20' 10' 0 20' 40' 60'
GRAPHIC SCALE: 1"=20'-0"

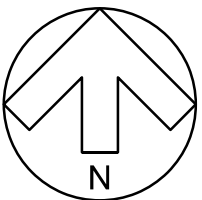

GEOGRAPHIC COORDINATE DATA
HORIZONTAL DATUM: NAD83
MASSACHUSETTS STATE PLANE MAINLINE.
VERTICAL DATUM: NAD83.
UNITS OF MEASURE: U.S. SURVEY FEET.
COORDINATES SHOWN IN FORMAT OF
EASTING, NORTHING AND ELEVATION.

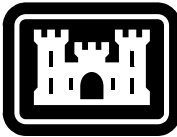

US Army Corps
of Engineers®

MARK	DESCRIPTION	DATE

DESIGNED BY: S. CURRY	ISSUE DATE: MARCH 2020	FILENAME: DMP0_CG126.dgn
DRAWN BY: LOUISVILLE DISTRICT	SOLICITATION NO.: CONTRACT XXXX	ANSID:
CHECKED BY: M. MAYER	CONTRACT NO.: W912DY-15-D-0013	
SUBMITTED BY: C. LOWE	CATEGORY CODE XXX-XX-XX	
U.S. ARMY CORPS OF ENGINEERS 600 DR MARTIN LUTHER KING JR PL LOUISVILLE DISTRICT LOUISVILLE, KENTUCKY		




DEVENS, MASSACHUSETTS
AUTOMATED MULTIPURPOSE MACHINE GUN (MPMG) RANGE
FY21, PN: 088752
SITE



GRADE AND DRAIN PLAN

SHEET ID
CG126

P:\Projects\0131403 CAD_BIM\Sheets\05_Civil\DMPO_CG127.dgn
28-FEB-2020 07:21

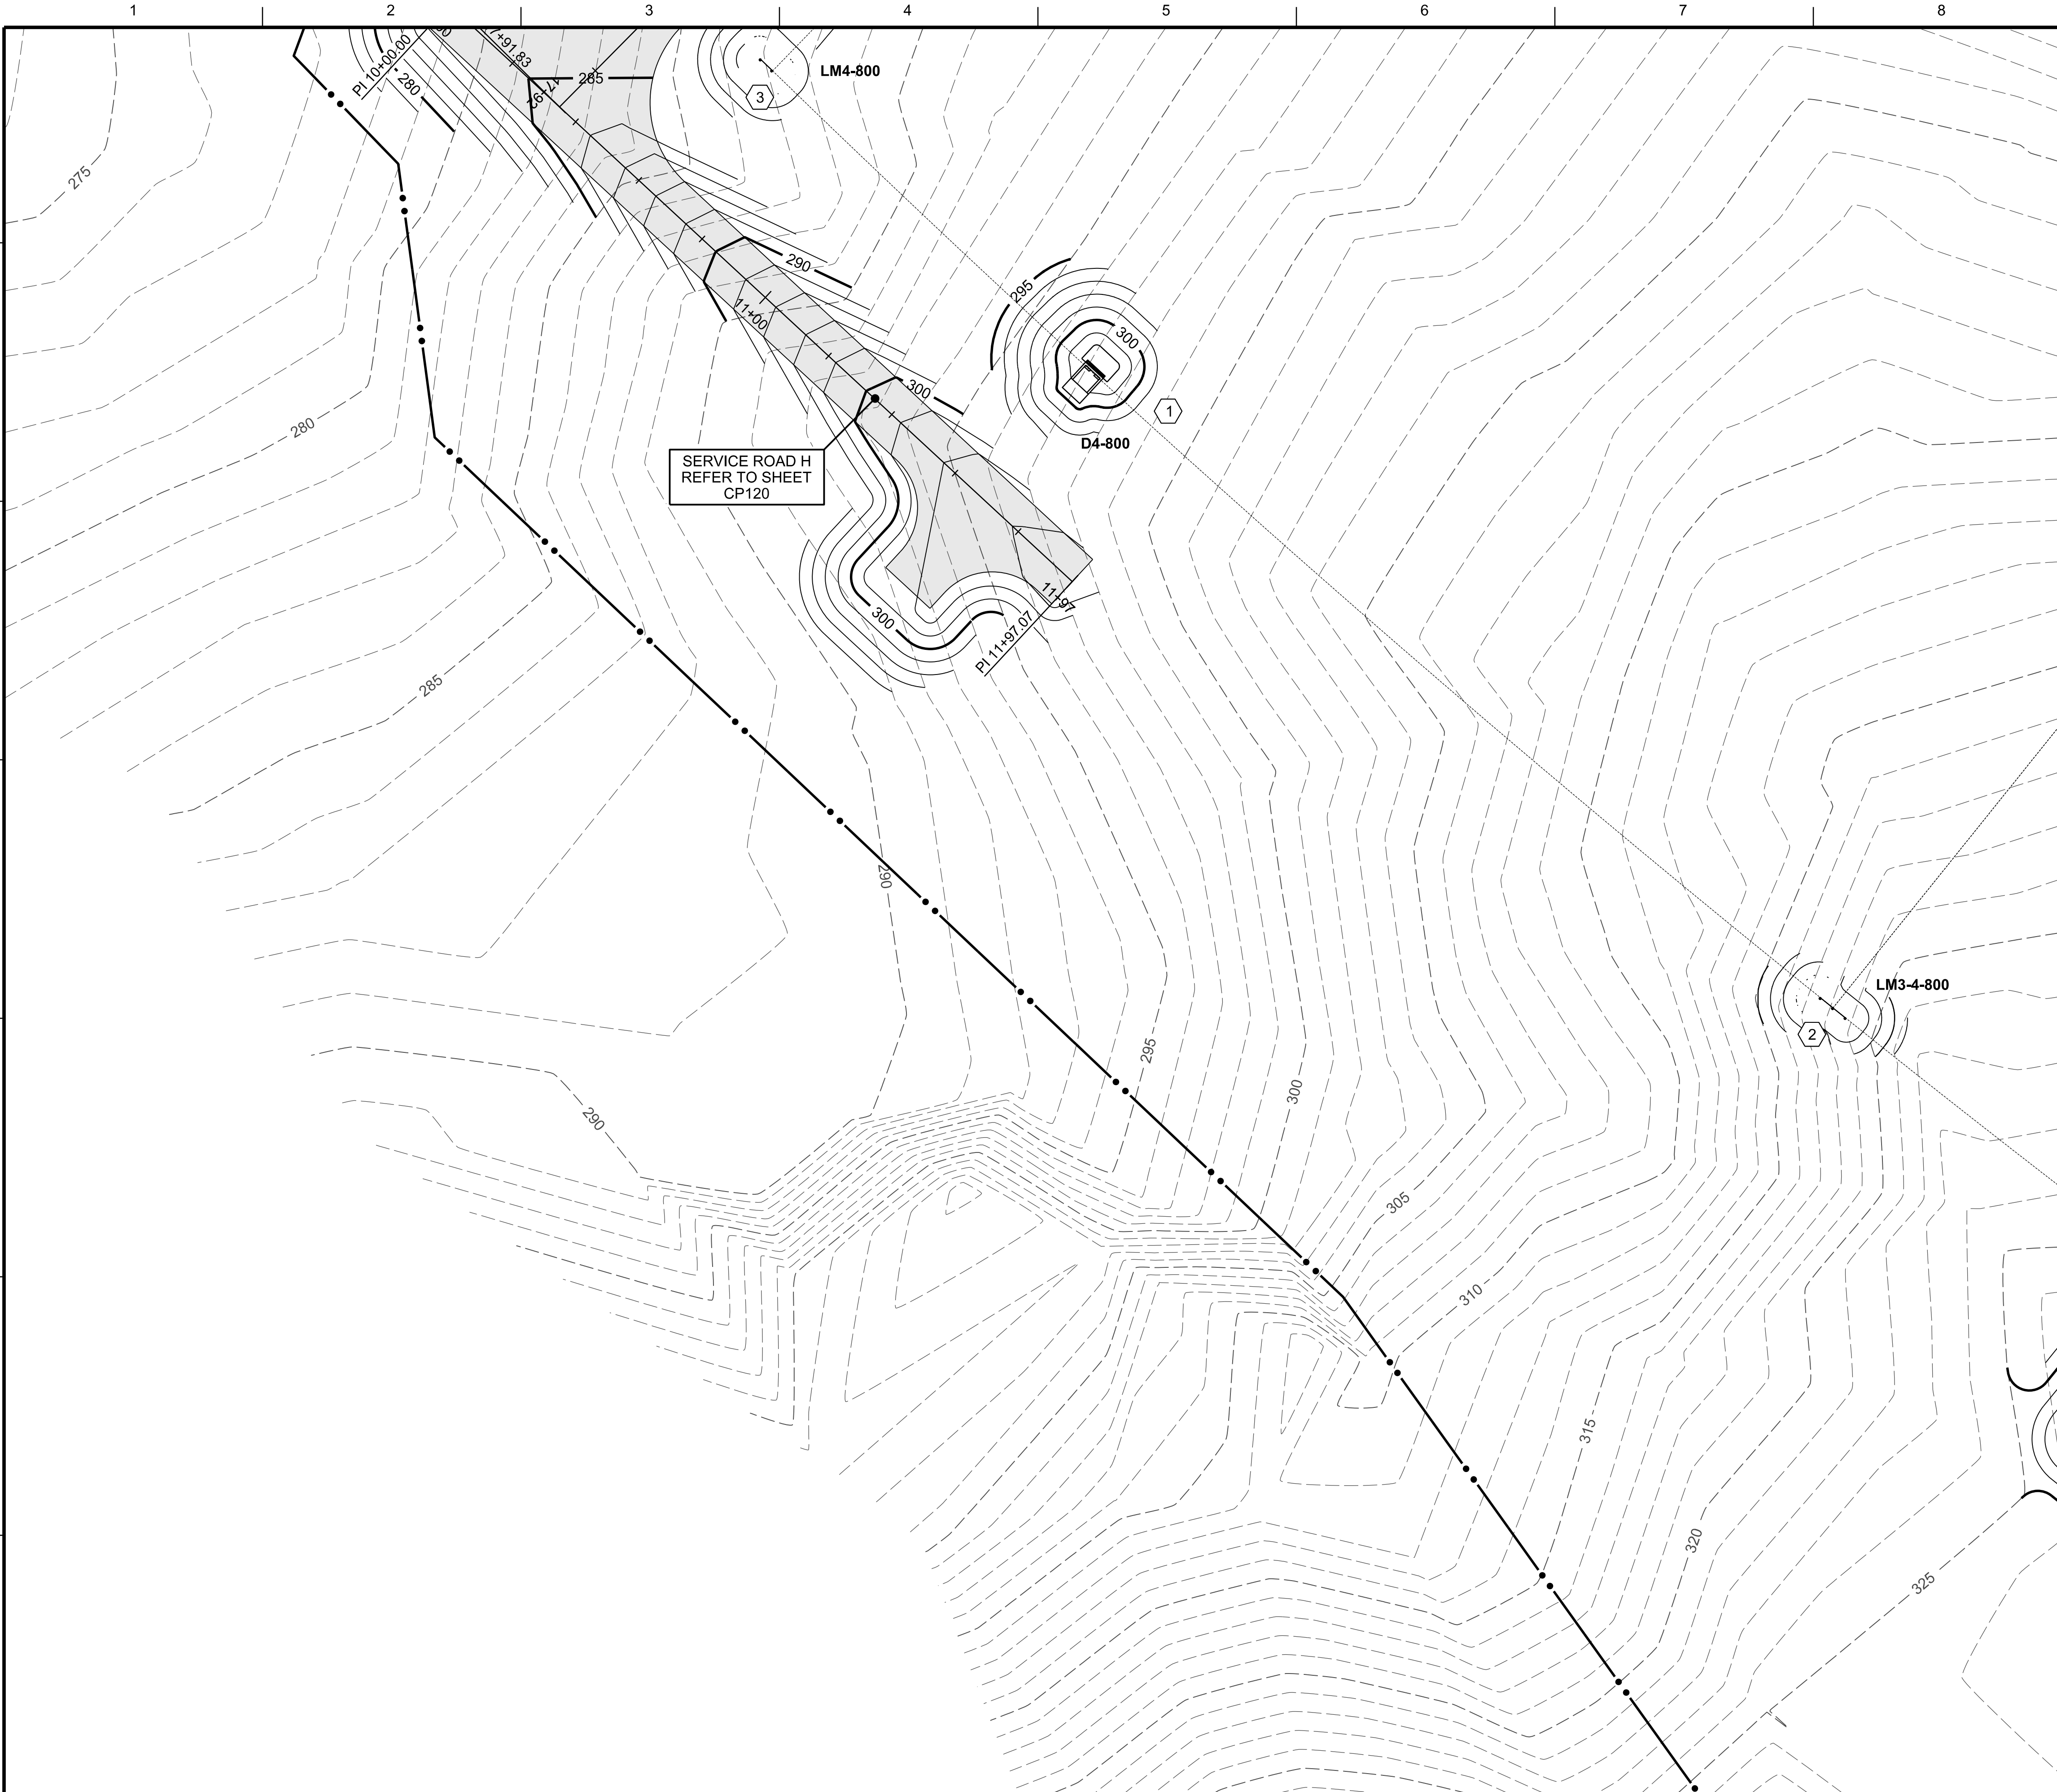

KEYMAP

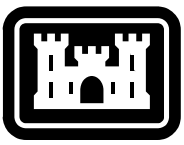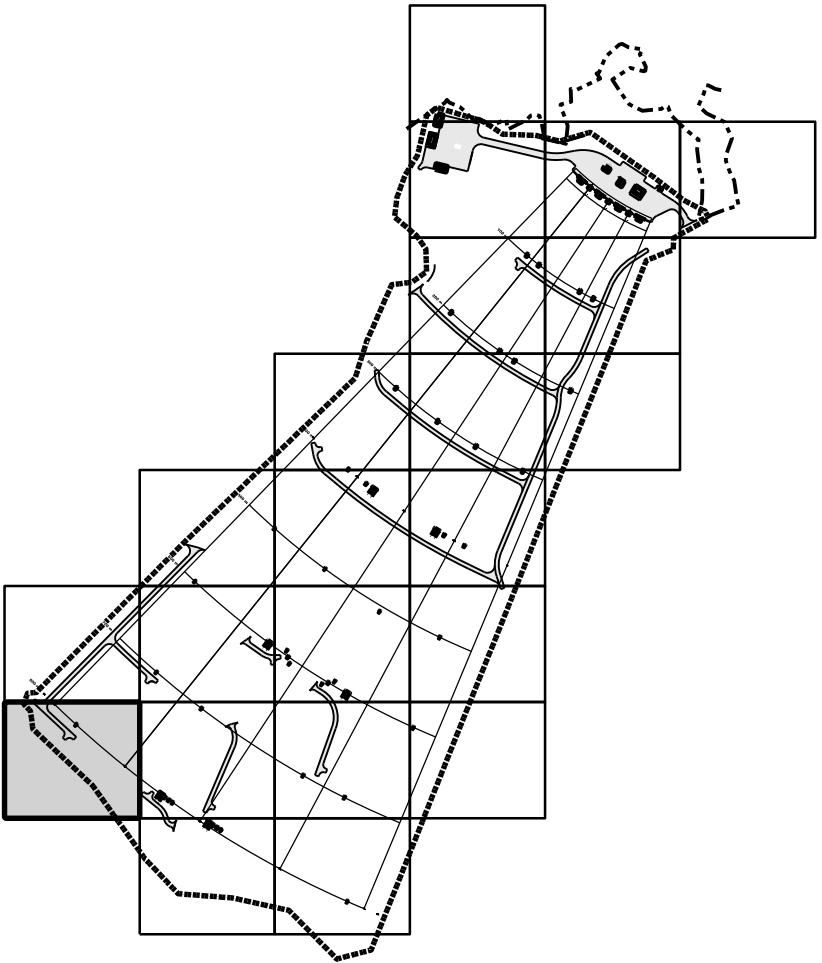


US Army Corps
of Engineers®

DATE	DESCRIPTION	MARK


DESIGNED BY: S. CURRY	ISSUE DATE: MARCH 2020	SOLICITATION NO.: CONTRACT NO. XXXX
DRAWN BY: M. MAYER	CHECKED BY: M. MAYER	CONTRACT NO.: W912DY-15-D-0013
U.S. ARMY CORPS OF ENGINEERS 600 DR MARTIN LUTHER KING JR PL LOUISVILLE DISTRICT LOUISVILLE, KENTUCKY	SUBMITTED BY: C. LOWE	CATEGORY CODE XXX-XX-XX
FILENAME: DMP0_CG127.dgn		ANSID:
Mason & Hanger A Division of Jacobs Engineering Group		

RANGE LEGEND

- V2-400 STATIONARY ARMOR TARGET
REFER TO DETAIL 1, SHEET CS532.
- W2-400 WIDENED STATIONARY INFANTRY TARGET
REFER TO SHEET CS531.
- S2-400 STATIONARY INFANTRY TARGET.
REFER TO SHEET CS530.
- D2-400 DOUBLE ARM STATIONARY INFANTRY
TARGET. REFER TO SHEET CS530.
- RLM-01 RANGE LIMIT MARKER (RLM)
REFER TO DETAIL 1, SHEET CS520.
- LM-01 INNER / OUTER LANE MARKER (LM)
REFER TO DETAIL 2, SHEET CS520.
- CONSTRUCTION LIMITS
- AGGREGATE SURFACE
- CONCRETE SURFACE

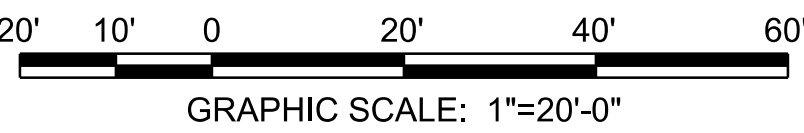

GEOGRAPHIC COORDINATE DATA
HORIZONTAL DATUM: NAD83
MASSACHUSETTS STATE PLANE MAINLINE.
VERTICAL DATUM: NAD83.
UNITS OF MEASURE: U.S. SURVEY FEET.
COORDINATES SHOWN IN FORMAT OF
EASTING, NORTHING AND ELEVATION.

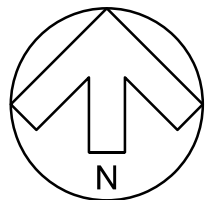

DEVENS, MASSACHUSETTS
AUTOMATED MULTIPURPOSE MACHINE GUN (MPMG) RANGE
FY21, PN: 088752
SITE


GRADE AND DRAIN PLAN

SHEET ID
CG127

P:\Projects\0131403 CAD_BIM\Sheets\05_Civil\DMPO_CG128.dgn
28-FEB-2020
07:21



KEYMAP

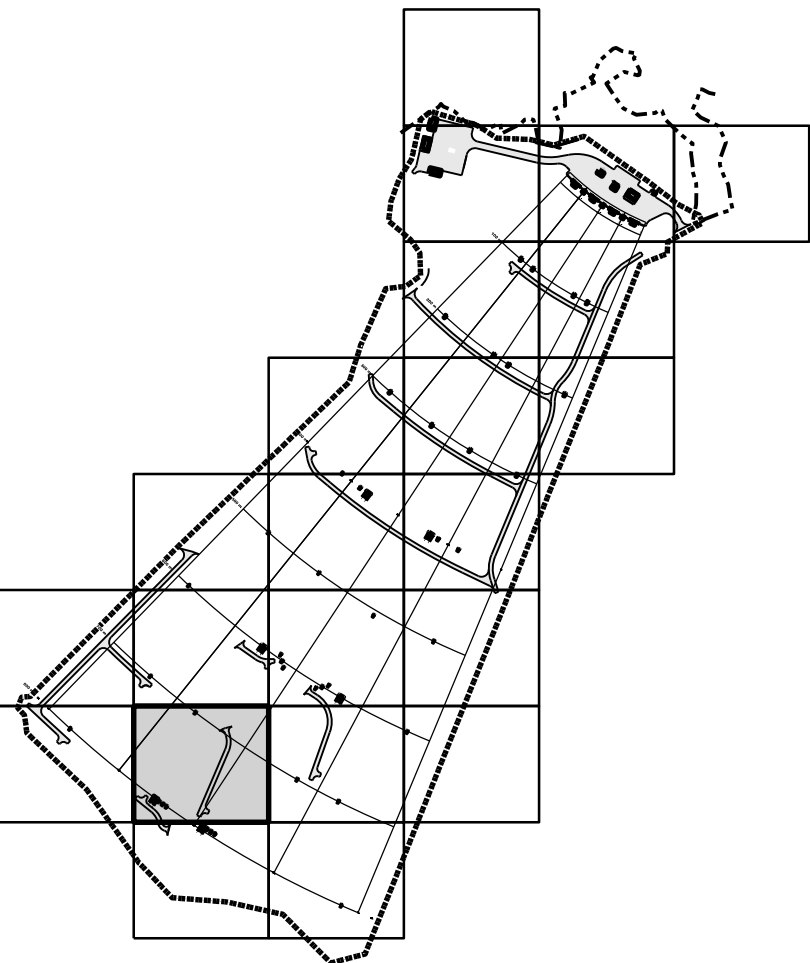


SHEET KEYNOTES

1. PROVIDE STATIONARY INFANTRY TARGET EMPLACEMENT. REFER TO SHEET CS530.
2. PROVIDE DOUBLE ARM STATIONARY INFANTRY TARGET EMPLACEMENT. REFER TO SHEET CS530.
3. PROVIDE STATIONARY ARMOR TARGET EMPLACEMENT. REFER TO SHEET CS532.
4. PROVIDE DOUBLE ARM WIDENED STATIONARY INFANTRY TARGET EMPLACEMENT. REFER TO SHEET CS531.


RANGE LEGEND

- V2-400 STATIONARY ARMOR TARGET
REFER TO DETAIL 1, SHEET CS532.
- W2-400 WIDENED STATIONARY INFANTRY TARGET
REFER TO SHEET CS531.
- S2-400 STATIONARY INFANTRY TARGET.
REFER TO SHEET CS530.
- D2-400 DOUBLE ARM STATIONARY INFANTRY
TARGET. REFER TO SHEET CS530.
- RLM-01 RANGE LIMIT MARKER (RLM)
REFER TO DETAIL 1, SHEET CS520.
- LM-01 INNER / OUTER LANE MARKER (LM)
REFER TO DETAIL 2, SHEET CS520.
- CONSTRUCTION LIMITS
- AGGREGATE SURFACE
- CONCRETE SURFACE

20' 10' 0 20' 40' 60'
GRAPHIC SCALE: 1"=20'-0"

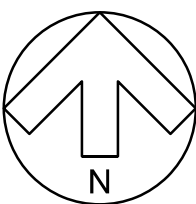

GEOGRAPHIC COORDINATE DATA
HORIZONTAL DATUM: NAD83
MASSACHUSETTS STATE PLANE MAINLINE.
VERTICAL DATUM: NAD83.
UNITS OF MEASURE: U.S. SURVEY FEET.
COORDINATES SHOWN IN FORMAT OF
EASTING, NORTHING AND ELEVATION.

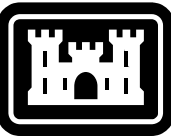

US Army Corps
of Engineers®

DATE	DESCRIPTION	MARK

DESIGNED BY: S. CURRY	ISSUE DATE: MARCH 2020	SOLUTION NO.: XXXX-XXXX
DRAWN BY: S. CURRY	CHECKED BY: M. MAYER	CONTRACT NO.: W912DY-15-D-0013
CHECKED BY: M. MAYER	SUBMITTED BY: C. LOWE	CATEGORY CODE XXX-XX-XX
FILENAME: DMP0_CG128.dgn	SIZE: ANSI D	

U.S. ARMY CORPS OF ENGINEERS
600 DR MARTIN LUTHER KING JR PL
LOUISVILLE DISTRICT
LOUISVILLE, KENTUCKY




DEVENS, MASSACHUSETTS
AUTOMATED MULTIPURPOSE MACHINE GUN (MPMG) RANGE
FY21, PN: 088752
SITE


GRADE AND DRAIN PLAN

SHEET ID
CG128

P:\Projects\0131403 CAD_BIM\Sheets\05_Civil\DMP0_CG128.dgn
28-FEB-2020
07:21

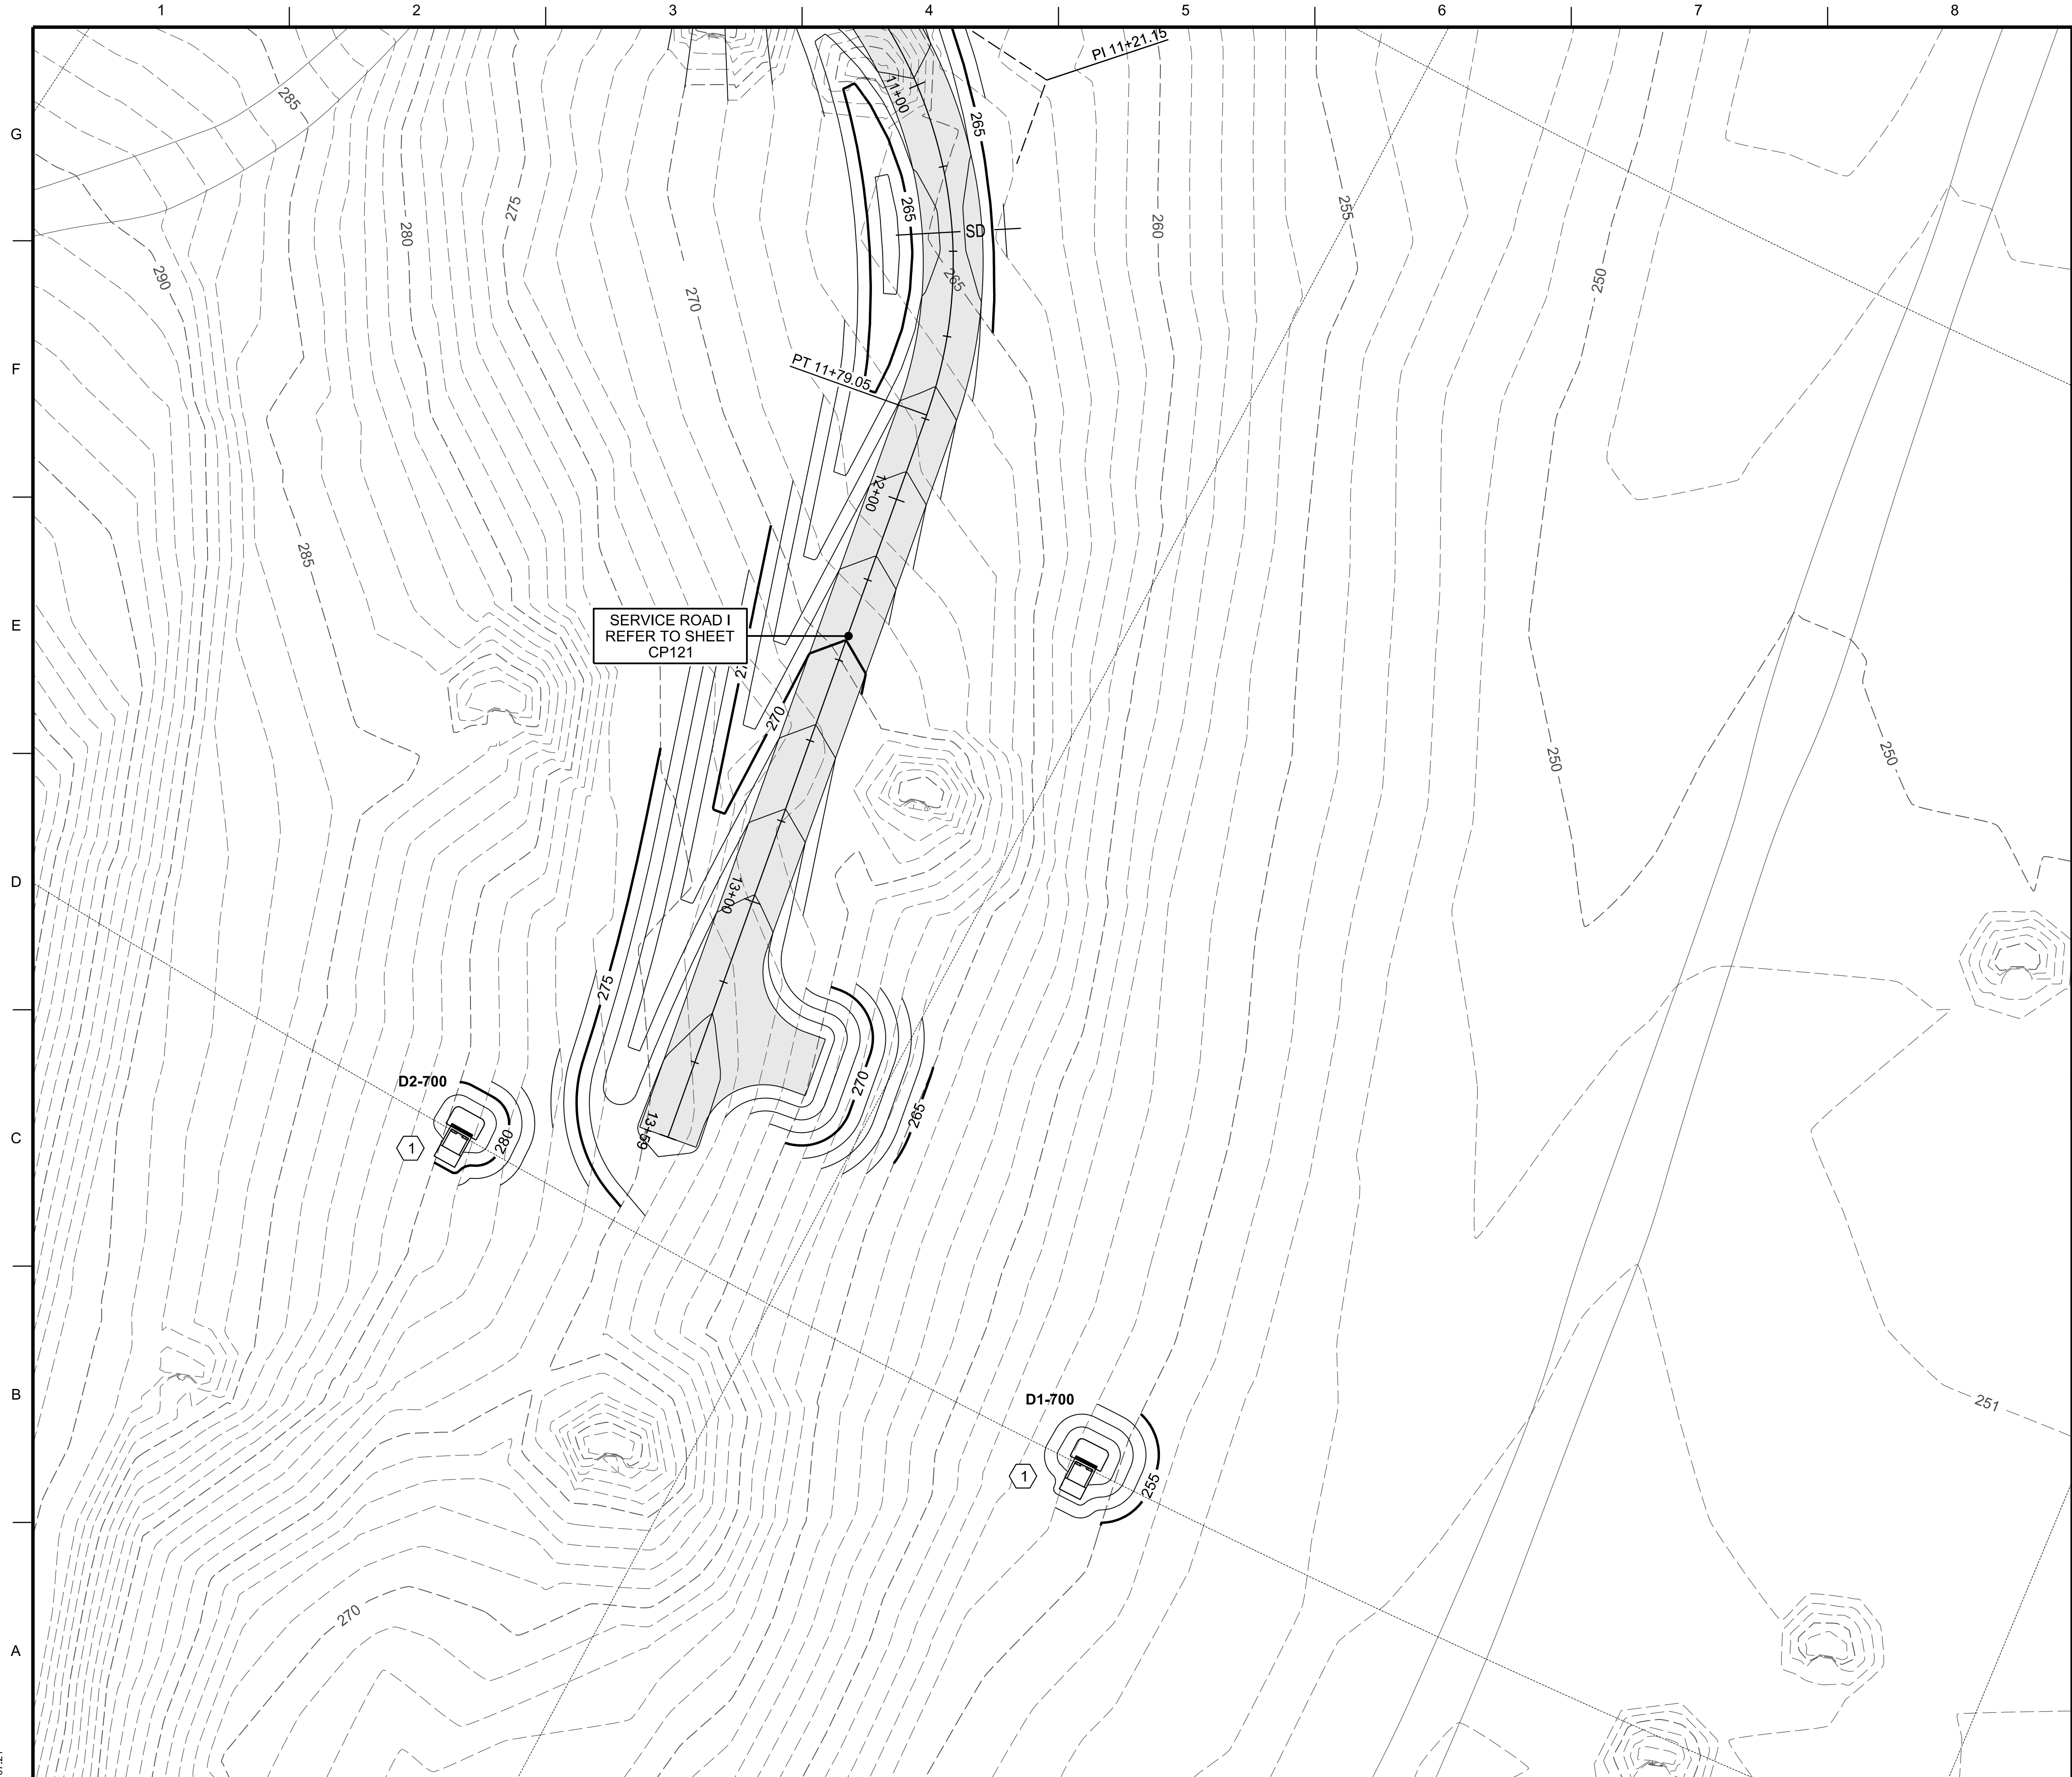

KEYMAP

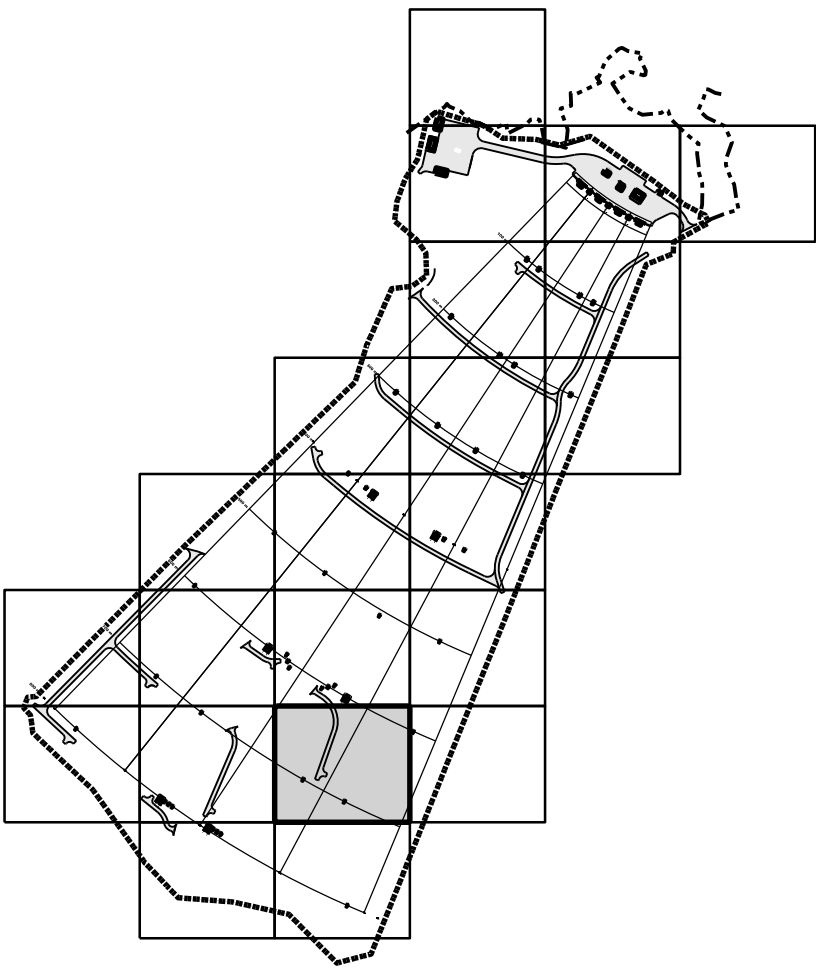


SHEET KEYNOTES

1. PROVIDE DOUBLE ARM STATIONARY INFANTRY TARGET EMPLACEMENT. REFER TO SHEET CS530.


RANGE LEGEND

- V2-400 STATIONARY ARMOR TARGET
REFER TO DETAIL 1, SHEET CS532.
- W2-400 WIDENED STATIONARY INFANTRY TARGET
REFER TO SHEET CS531.
- S2-400 STATIONARY INFANTRY TARGET.
REFER TO SHEET CS530.
- D2-400 DOUBLE ARM STATIONARY INFANTRY
TARGET. REFER TO SHEET CS530.
- RLM-01 RANGE LIMIT MARKER (RLM)
REFER TO DETAIL 1, SHEET CS520.
- LM-01 INNER / OUTER LANE MARKER (LM)
REFER TO DETAIL 2, SHEET CS520.
- CONSTRUCTION LIMITS
- AGGREGATE SURFACE
- CONCRETE SURFACE

20' 10' 0 20' 40' 60'
GRAPHIC SCALE: 1"=20'-0"

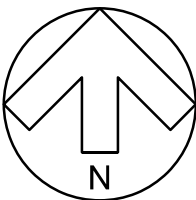

GEOGRAPHIC COORDINATE DATA
HORIZONTAL DATUM: NAD83
MASSACHUSETTS STATE PLANE MAINLINE.
VERTICAL DATUM: NAD83.
UNITS OF MEASURE: U.S. SURVEY FEET.
COORDINATES SHOWN IN FORMAT OF
EASTING, NORTHING AND ELEVATION.

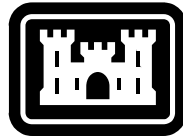

US Army Corps
of Engineers®

DATE	DESCRIPTION	MARK

DESIGNED BY: S. CURRY	ISSUE DATE: MARCH 2020	FILENAME: DMP0_CG128.dgn
DRAWN BY: LOUISVILLE DISTRICT	SOLICITATION NO.: XXXXXX	ANSID:
CHECKED BY: M. MAYER	CONTRACT NO.: W912DY-15-D-0013	
SUBMITTED BY: C. LOWE	CATEGORY CODE: XXX-XX-X	
SIZE:		


U.S. ARMY CORPS OF ENGINEERS
600 DR MARTIN LUTHER KING JR PL
LOUISVILLE, KENTUCKY

Mason & Hanger
A Division of Jacobs Engineering Group


DEVENS, MASSACHUSETTS
AUTOMATED MULTIPURPOSE MACHINE GUN (MPMG) RANGE
FY21, PN: 088752
SITE

GRADE AND DRAIN PLAN

SHEET ID
CG129

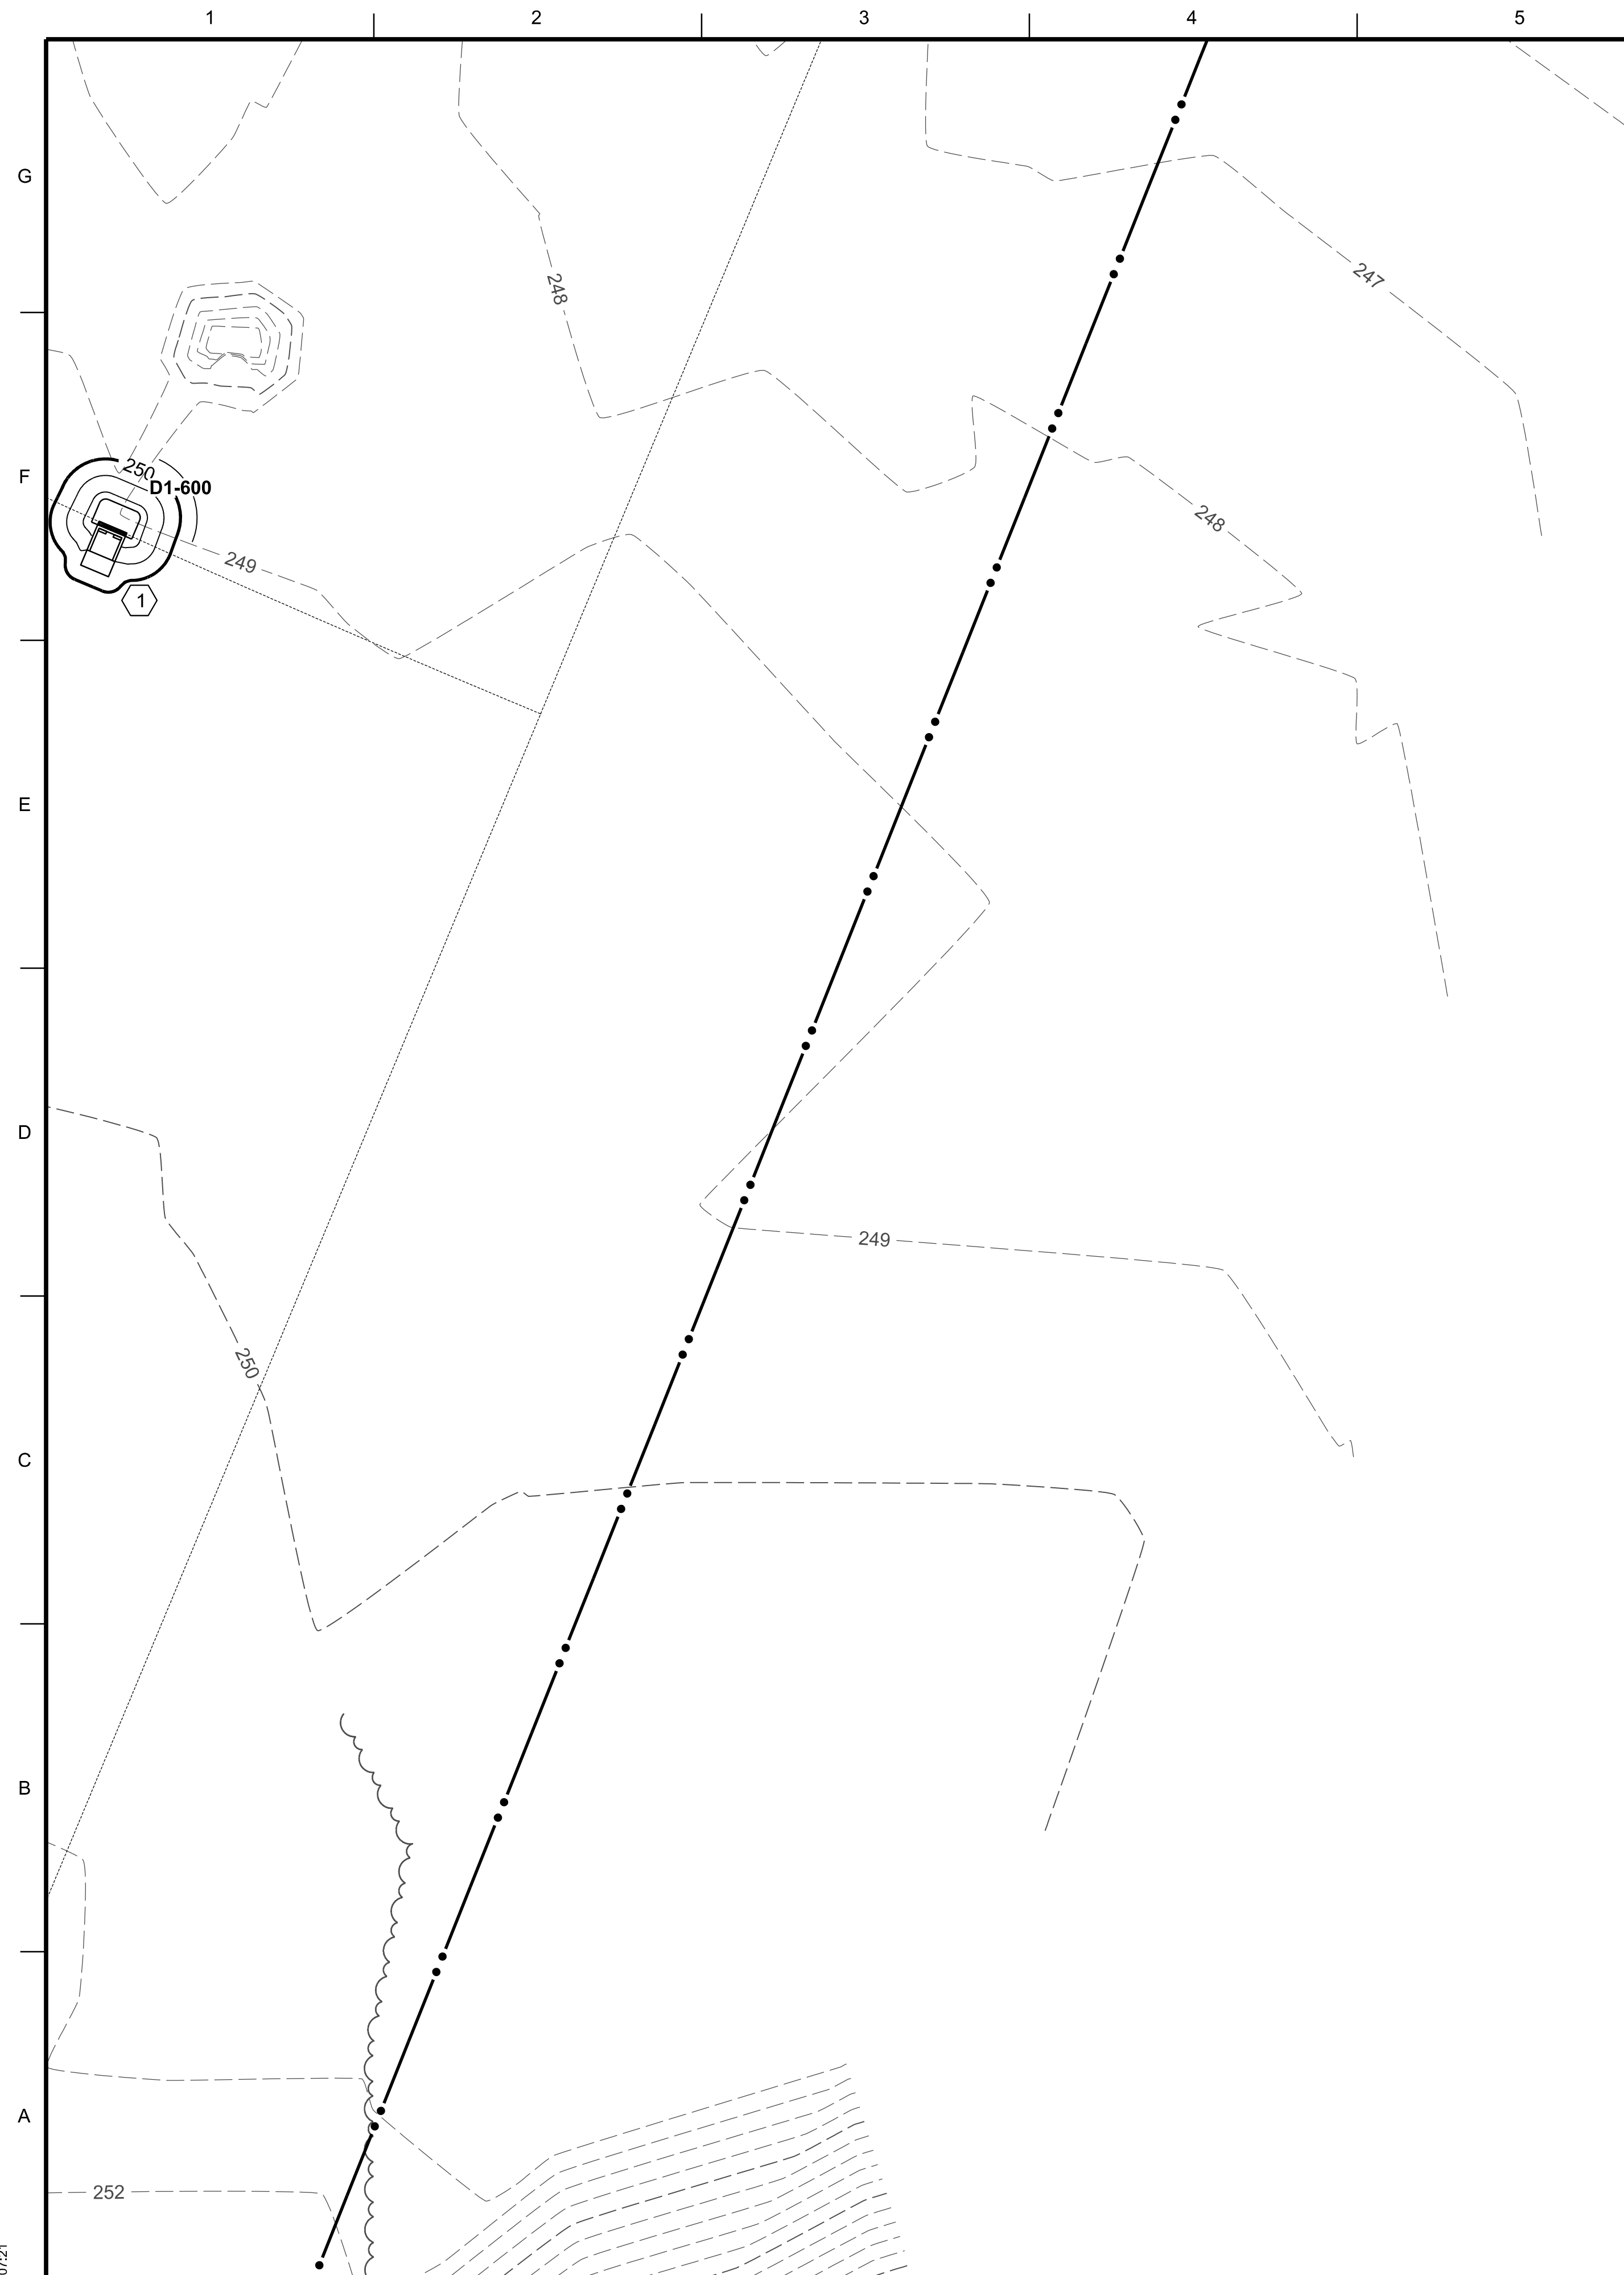

KEYMAP


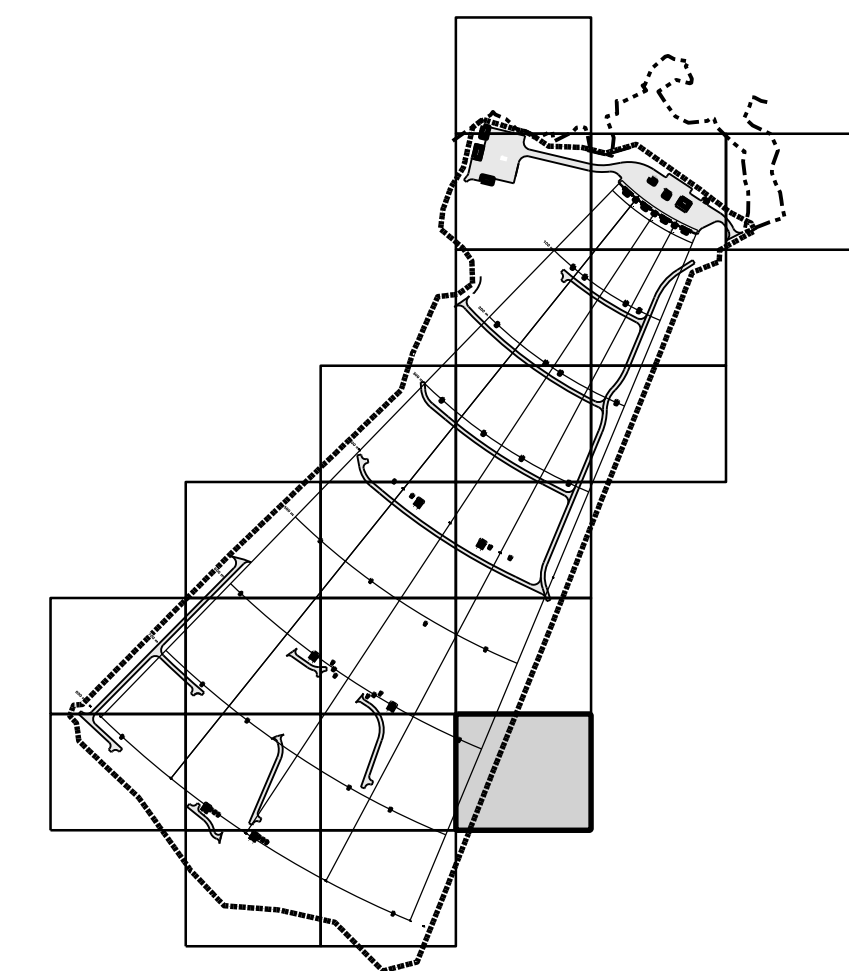


 SHEET KEYNOTES

1. PROVIDE DOUBLE ARM STATIONARY INFANTRY TARGET EMPLACEMENT. REFER TO SHEET CS530.


RANGE LEGEND

- | | | |
|--------|---|---|
| V2-400 |  | STATIONARY ARMOR TARGET
REFER TO DETAIL 1, SHEET CS532. |
| W2-400 |  | WIDENED STATIONARY INFANTRY TARGET
REFER TO SHEET CS531. |
| S2-400 |  | STATIONARY INFANTRY TARGET.
REFER TO SHEET CS530. |
| D2-400 |  | DOUBLE ARM STATIONARY INFANTRY
TARGET. REFER TO SHEET CS530. |
| RLM-01 |  | RANGE LIMIT MARKER (RLM)
REFER TO DETAIL 1, SHEET CS520. |
| LM-01 |  | INNER / OUTER LANE MARKER (LM)
REFER TO DETAIL 2, SHEET CS520. |
| |  | CONSTRUCTION LIMITS |
| |  | AGGREGATE SURFACE |
| |  | CONCRETE SURFACE |

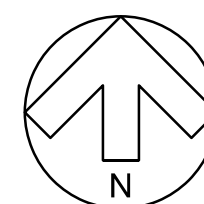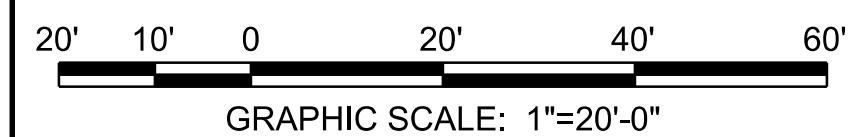

GEOGRAPHIC COORDINATE DATA

HORIZONTAL DATUM: NAD83
MASSACHUSETTS STATE PLANE MAINLINE.
VERTICAL DATUM: NAD83.
UNITS OF MEASURE: U.S. SURVEY FEET.
COORDINATES SHOWN IN FORMAT OF
EASTING, NORTHING AND ELEVATION.

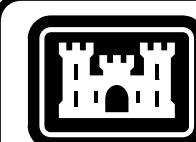

**US Army Corps
of Engineers®**

[illegible]

ISSUED BY:	S. CURRY	ISSUE DATE:	MARCH 2020
DRAWN BY:	S. HAGGARD	SOLICITATION NO.:	XXXXXX-XX-X-XXXX
CHECKED BY:	M. MAYER	CONTRACT NO.:	W912DY-15-D-0013
SUBMITTED BY:	C. LOWE	CATEGORY CODE	XXX-XX-XX
SIZE:	FILENAME:		

U.S. ARMY CORPS OF ENGINEERS
600 DR MARTIN LUTHER KING JR PL
LOUISVILLE DISTRICT
LOUISVILLE, KENTUCKY




DEVENS, MASSACHUSETTS
AUTOMATED MULTIPURPOSE MACHINE GUN (MPMG) RANGE
FY21, PN: 088752
SITE


GRADE AND DRAIN PLAN

SHEET ID
CG130

P:\Projects\0131403 CAD_BIM\Sheets\05_Civil\DMP0_CG131.dgn
28-FEB-2020 07:21

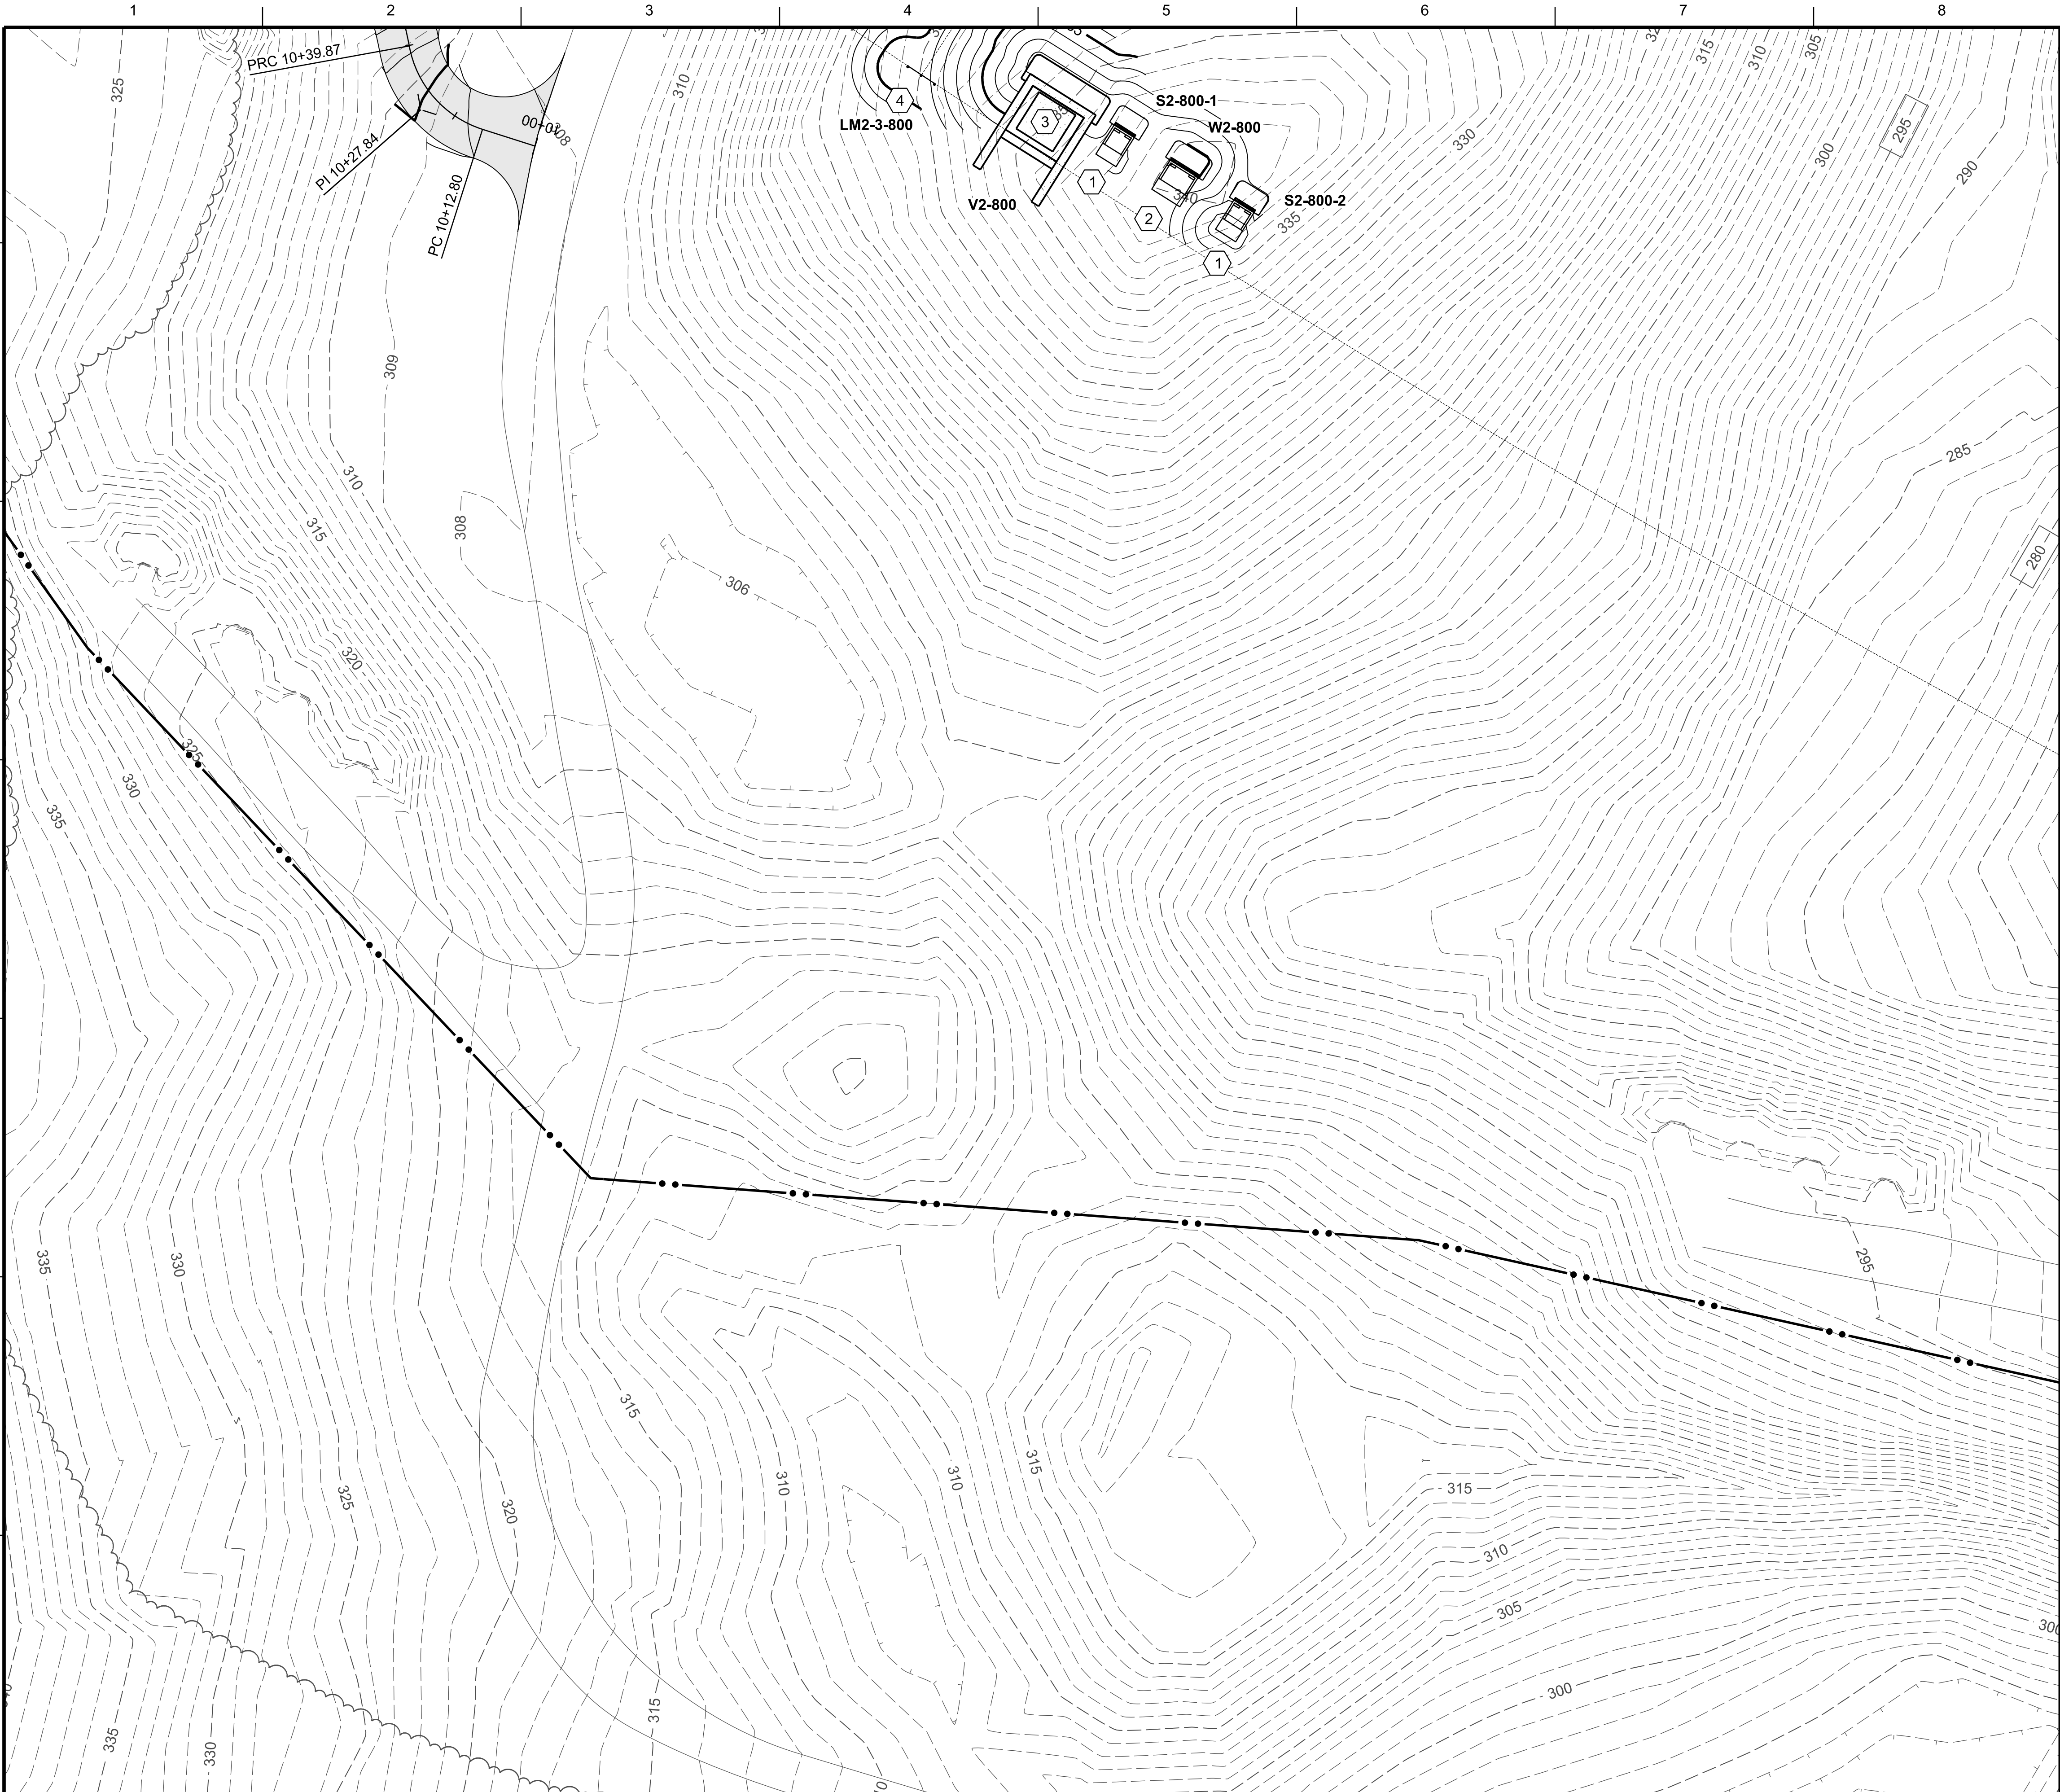


KEYMAP

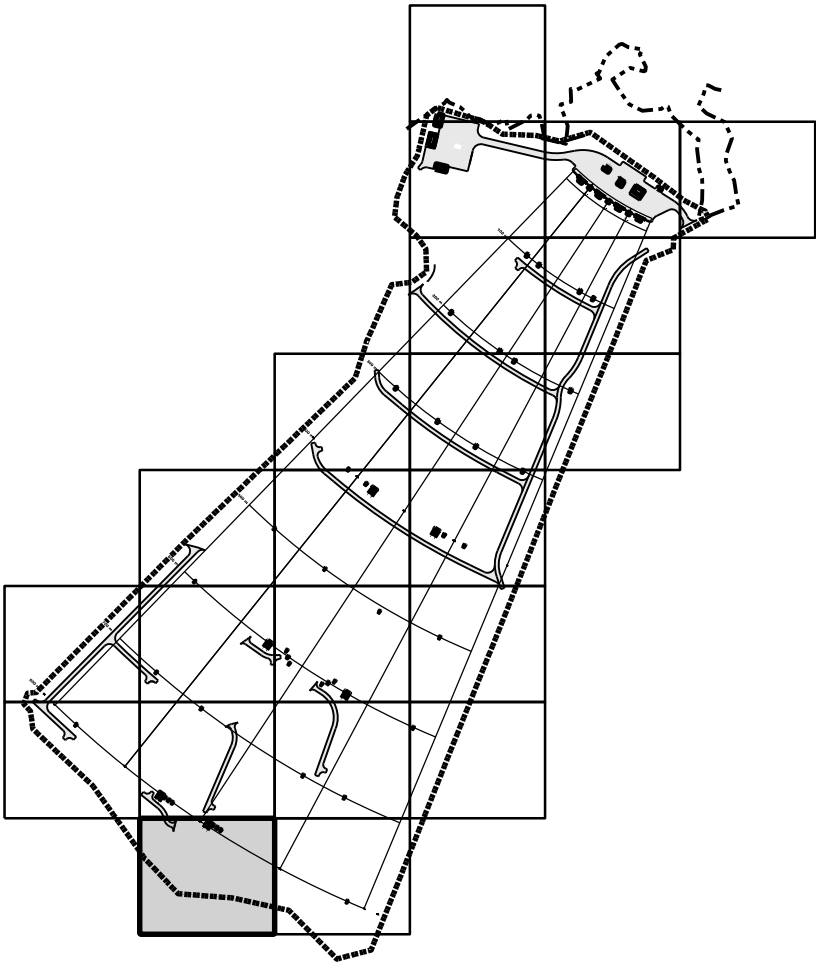


SHEET KEYNOTES

1. PROVIDE STATIONARY INFANTRY TARGET EMPLACEMENT. REFER TO SHEET CS530.
2. PROVIDE DOUBLE ARM WIDENED STATIONARY INFANTRY TARGET EMPLACEMENT. REFER TO SHEET CS531.
3. PROVIDE STATIONARY ARMOR TARGET EMPLACEMENT. REFER TO SHEET CS532.
4. PROVIDE INNER LANE MARKER. REFER TO DETAIL 2, SHEET CS520.


RANGE LEGEND

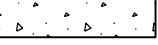- V2-400  STATIONARY ARMOR TARGET
REFER TO DETAIL 1, SHEET CS532.
- W2-400  WIDENED STATIONARY INFANTRY TARGET
REFER TO SHEET CS531.
- S2-400  STATIONARY INFANTRY TARGET.
REFER TO SHEET CS530.
- D2-400  DOUBLE ARM STATIONARY INFANTRY
TARGET. REFER TO SHEET CS530.
- RLM-01  RANGE LIMIT MARKER (RLM)
REFER TO DETAIL 1, SHEET CS520.
- LM-01  INNER / OUTER LANE MARKER (LM)
REFER TO DETAIL 2, SHEET CS520.
- CONSTRUCTION LIMITS
-  AGGREGATE SURFACE
-  CONCRETE SURFACE

20' 10' 0 20' 40' 60'
GRAPHIC SCALE: 1"=20'-0"

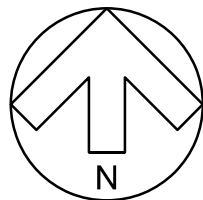

GEOGRAPHIC COORDINATE DATA
HORIZONTAL DATUM: NAD83
MASSACHUSETTS STATE PLANE MAINLINE.
VERTICAL DATUM: NAD83.
UNITS OF MEASURE: U.S. SURVEY FEET.
COORDINATES SHOWN IN FORMAT OF
EASTING, NORTHING AND ELEVATION.

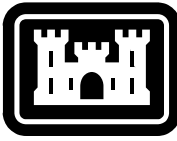

US Army Corps
of Engineers®

MARK	DESCRIPTION	DATE

DESIGNED BY: S. CURRY	ISSUE DATE: MARCH 2020
DRAWN BY: M. MAYER	SOLICITATION NO.: XXXXXX
CHECKED BY: C. LOWE	CONTRACT NO.: W912DY-15-D-0013
SUBMITTED BY: C. LOWE	CATEGORY CODE XXX-XX-XX
SIZE: ANSI D	FILENAME: DMP0_CG131.dgn

U.S. ARMY CORPS OF ENGINEERS
600 DR MARTIN LUTHER KING JR PL
LOUISVILLE DISTRICT
LOUISVILLE, KENTUCKY




DEVENS, MASSACHUSETTS
AUTOMATED MULTIPURPOSE MACHINE GUN (MPMG) RANGE
FY21, PN: 088752
SITE


GRADE AND DRAIN PLAN

SHEET ID
CG131

P:\Projects\0131403 CAD_BIM\Sheets\05_Civil\DMPO_CG132.dgn
28-FEB-2020
07:21

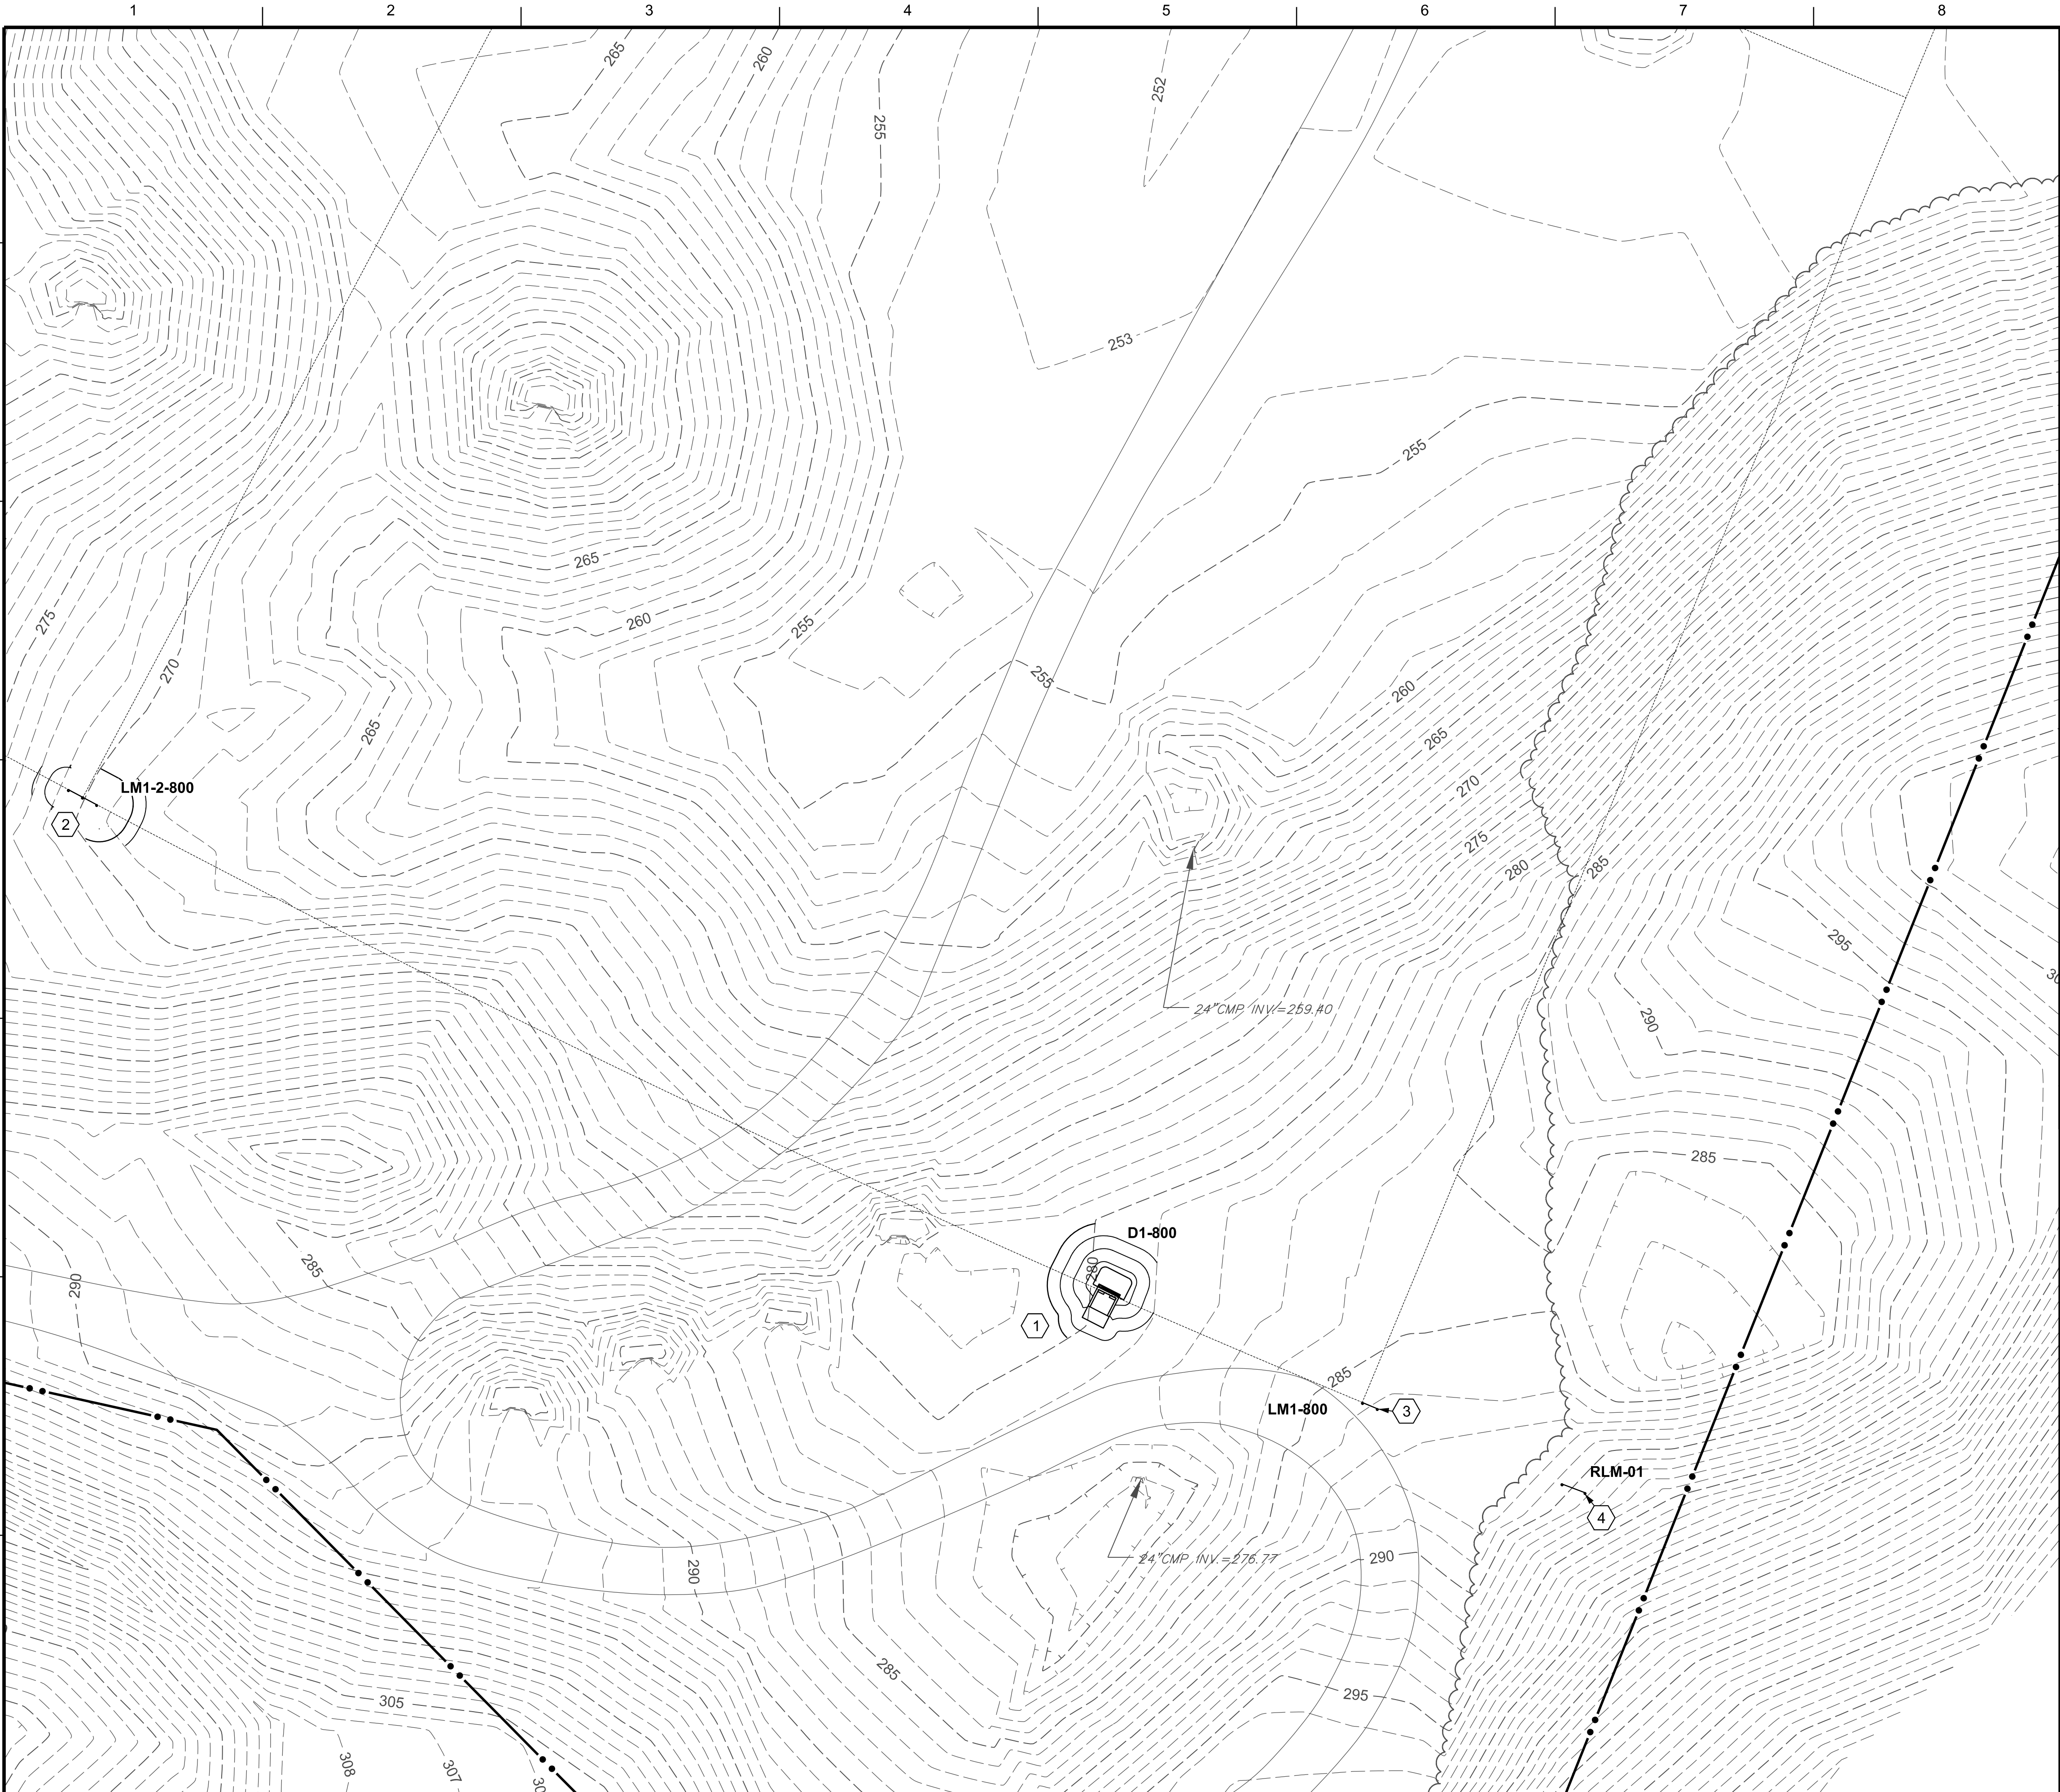

KEYMAP

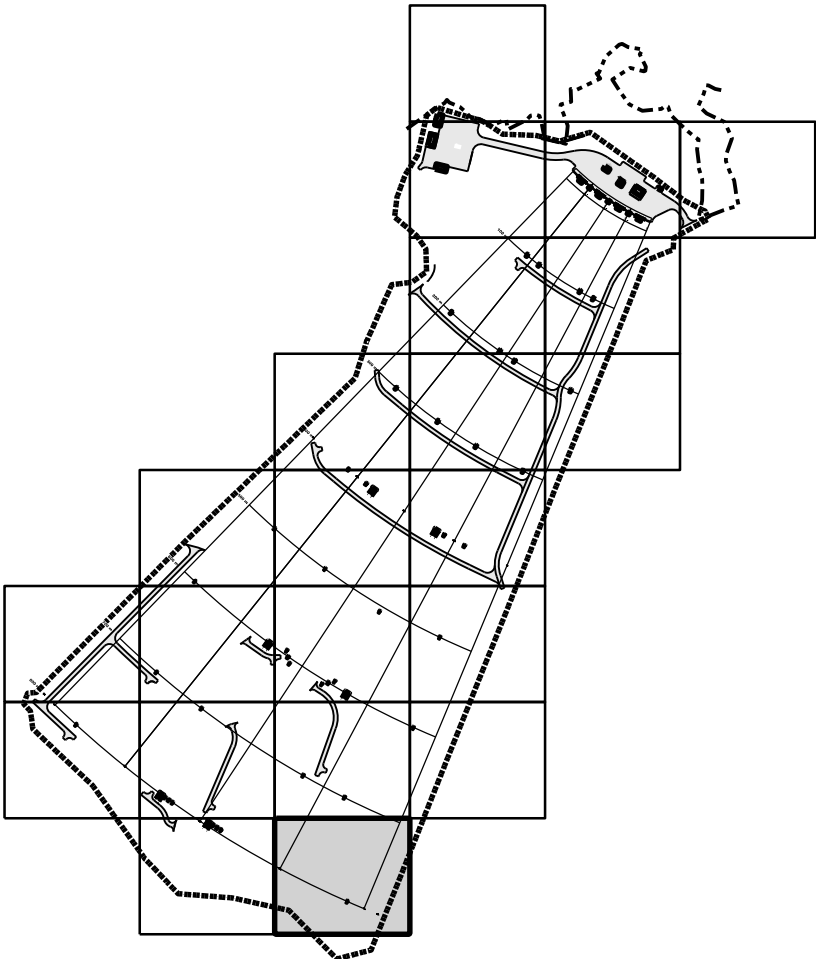

SHEET KEYNOTES


1. PROVIDE DOUBLE ARM STATIONARY INFANTRY TARGET EMPLACEMENT. REFER TO SHEET CS530.
2. PROVIDE INNER LANE MARKER. REFER TO DETAIL 2, SHEET CS520.
3. PROVIDE OUTER LANE MARKER. REFER TO DETAIL 2, SHEET CS520.
4. PROVIDE RANGE LIMIT MARKER. REFER TO DETAIL 1, SHEET CS520.

RANGE LEGEND

- V2-400 STATIONARY ARMOR TARGET
REFER TO DETAIL 1, SHEET CS532.
- W2-400 WIDENED STATIONARY INFANTRY TARGET
REFER TO SHEET CS531.
- S2-400 STATIONARY INFANTRY TARGET.
REFER TO SHEET CS530.
- D2-400 DOUBLE ARM STATIONARY INFANTRY
TARGET. REFER TO SHEET CS530.
- RLM-01 RANGE LIMIT MARKER (RLM)
REFER TO DETAIL 1, SHEET CS520.
- LM-01 INNER / OUTER LANE MARKER (LM)
REFER TO DETAIL 2, SHEET CS520.
- CONSTRUCTION LIMITS
- AGGREGATE SURFACE
- CONCRETE SURFACE

GEOGRAPHIC COORDINATE DATA

HORIZONTAL DATUM: NAD83
MASSACHUSETTS STATE PLANE MAINLINE.
VERTICAL DATUM: NAD83.
UNITS OF MEASURE: U.S. SURVEY FEET.
COORDINATES SHOWN IN FORMAT OF
EASTING, NORTHING AND ELEVATION.

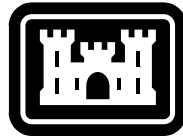

US Army Corps
of Engineers®

DATE	DESCRIPTION	MARK

DESIGNED BY: S. CURRY	ISSUE DATE: MARCH 2020	SOLUTION NO.: XXXXXX
DRAWN BY: M. MAYER	CHECKED BY: M. MAYER	CONTRACT NO.: W912DY-15-D-0013
SUBMITTED BY: C. LOWE	FILENAME: DMP0_CG132.dgn	CATEGORY CODE: XXX-XX-XX
U.S. ARMY CORPS OF ENGINEERS 600 DR MARTIN LUTHER KING JR PL LOUISVILLE DISTRICT LOUISVILLE, KENTUCKY	Mason & Hanger A Division of Jacobs Engineering Group	

DEVENS, MASSACHUSETTS
AUTOMATED MULTIPURPOSE MACHINE GUN (MPMG) RANGE
FY21, PN: 088752
SITE

GRADE AND DRAIN PLAN

SHEET ID
CG132