

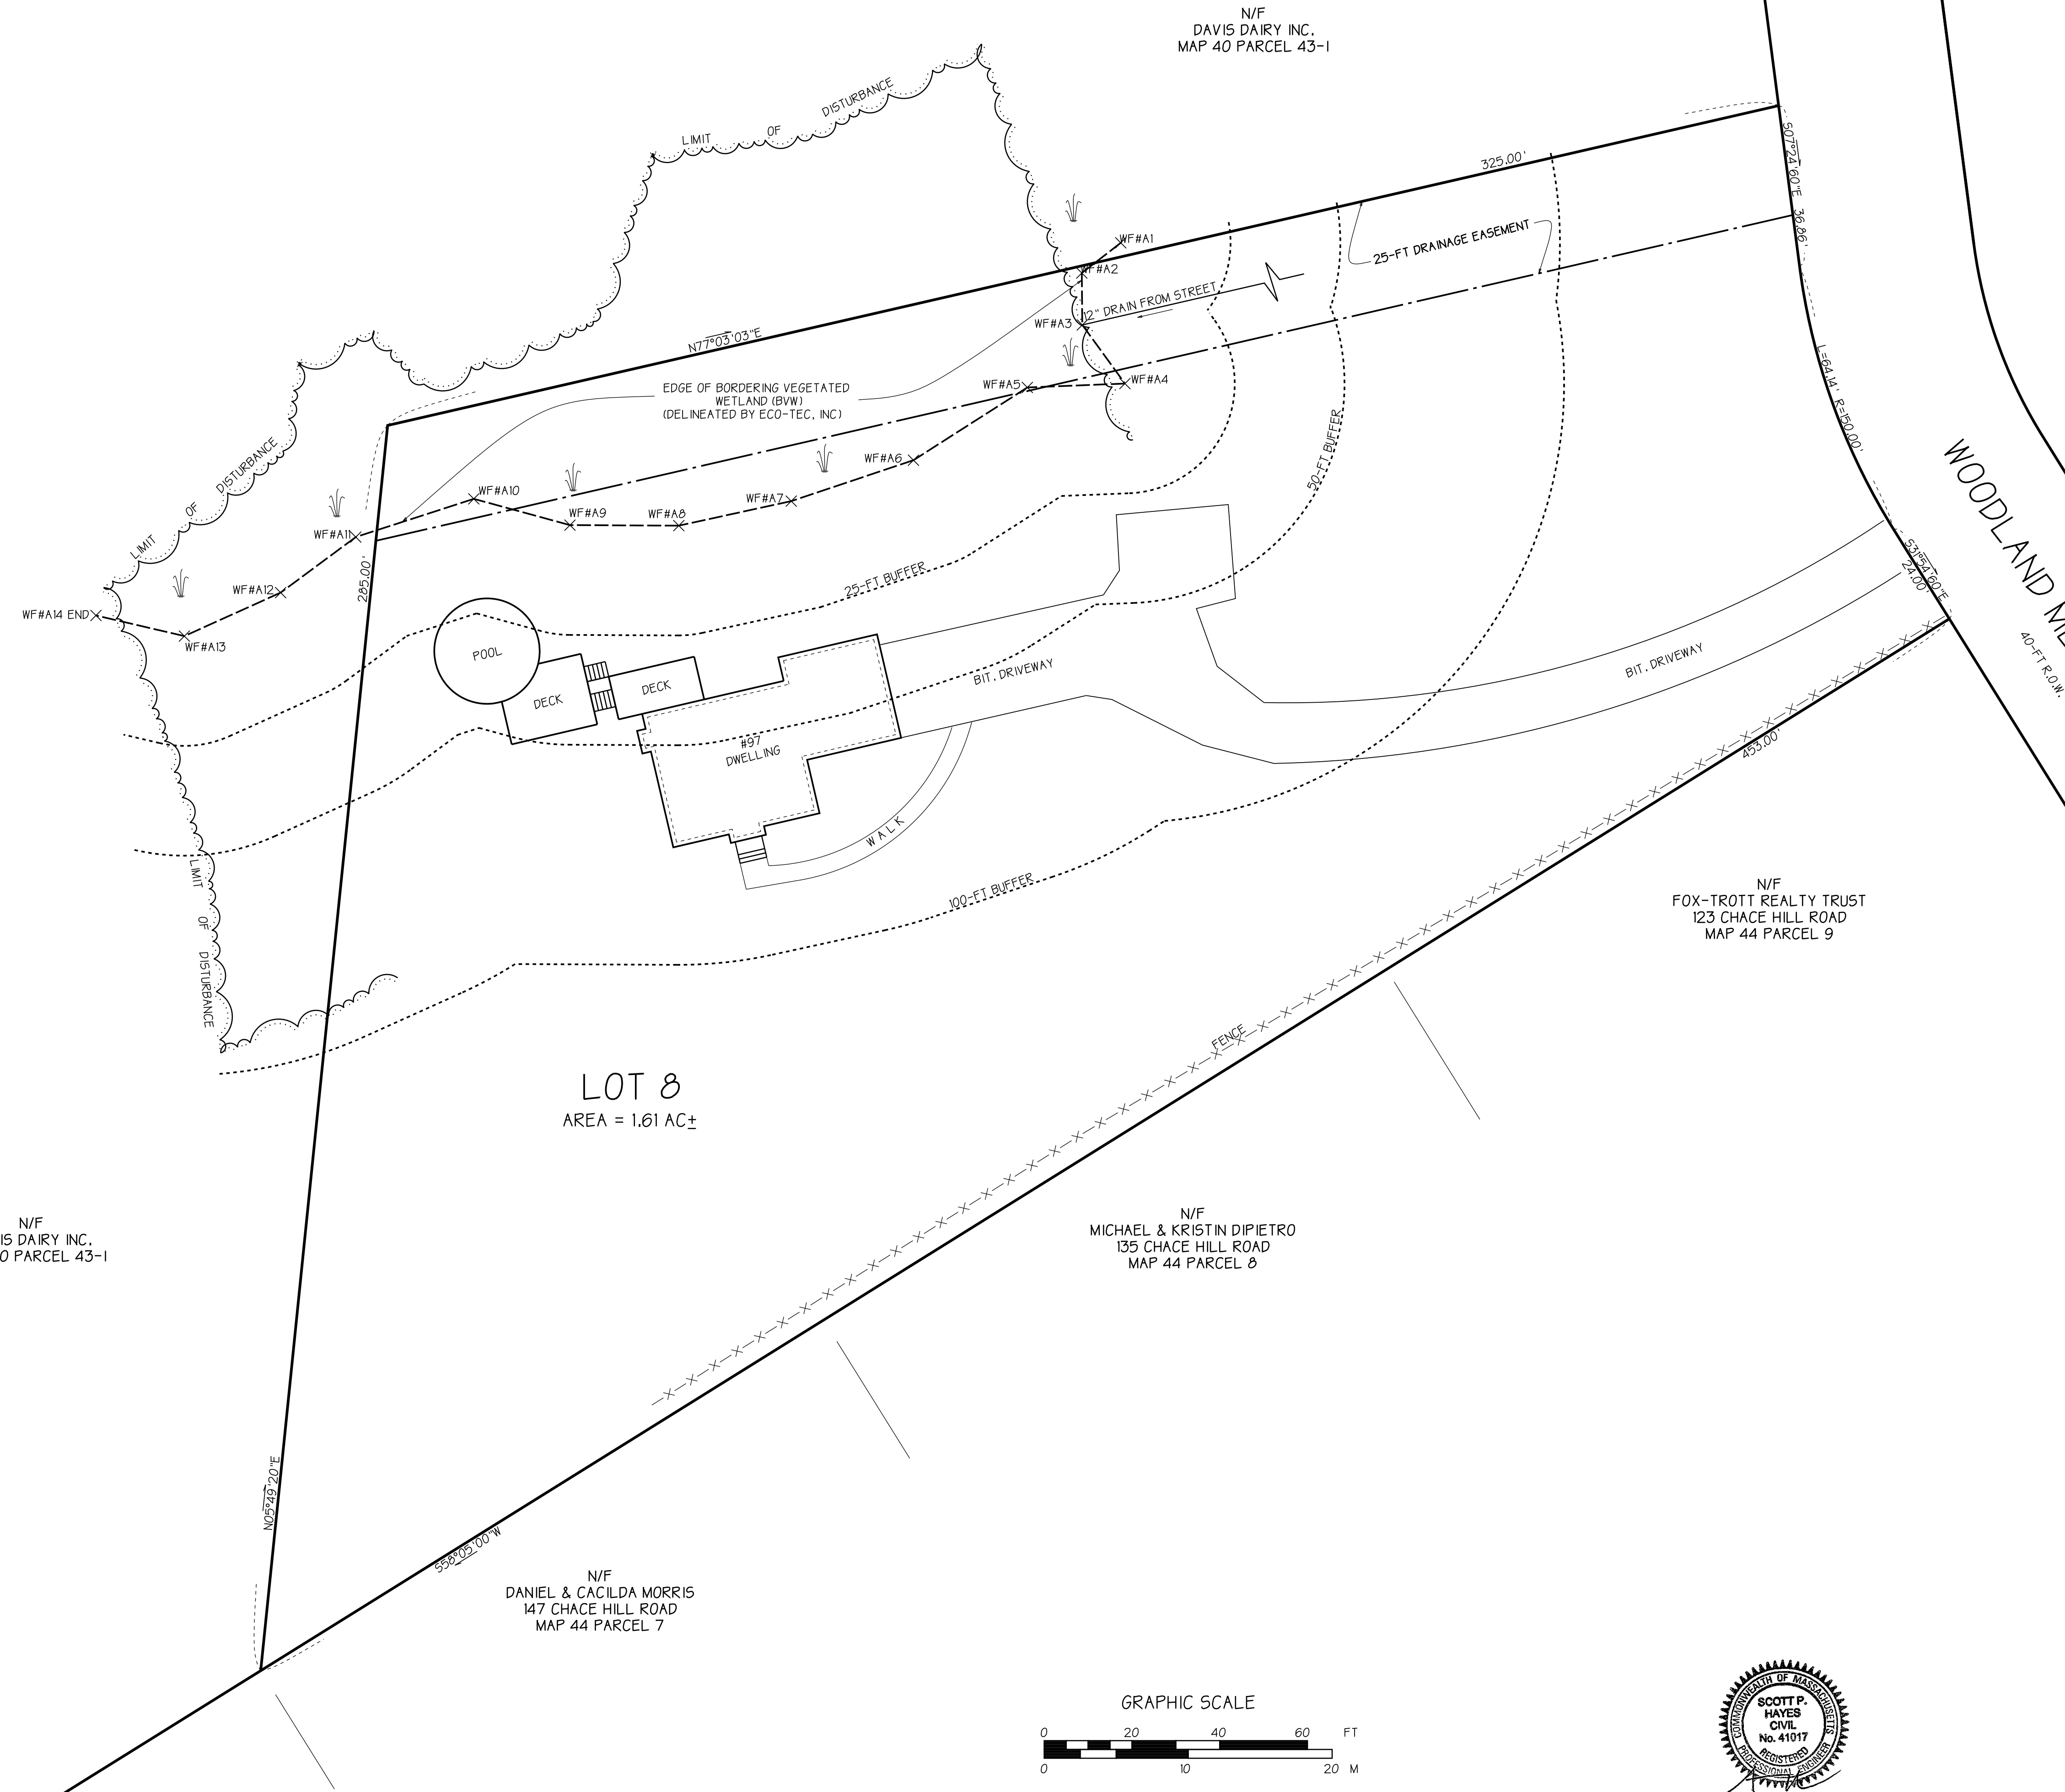
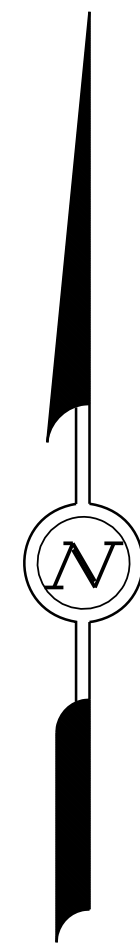


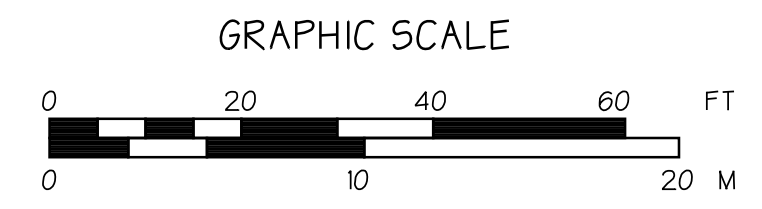

LOT 8
AREA = 1.61 AC±

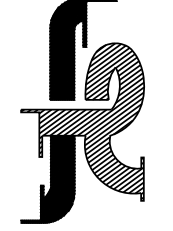

SITE PLAN	
97 WOODLAND MEADOW DRIVE LANCASTER, MASSACHUSETTS ASSESSORS MAP 40 PARCEL 43-J	
PREPARED FOR: BRIAN DECIERO 97 WOODLAND PARK DRIVE LANCASTER, MASSACHUSETTS 01532	
DATE: OCTOBER 9, 2020	SCALE: 1 INCH = 20 FEET www.foresitel.com
ENGINEERING SURVEYING PLANNING	 FORESITE ENGINEERING 16 Gleasondale Road Suite 1-1 Stow, Massachusetts 01775 Phone: (978) 461-2350
COPYRIGHT 2020 FORESITE ENGINEERING ASSOCIATES, INC. 2/015 SITE.2D	