


P:\Projects\0131403 CAD_BIM\Sheets\05_Civil\DMPO_CD101.dgn
28-FEB-2020
07:16


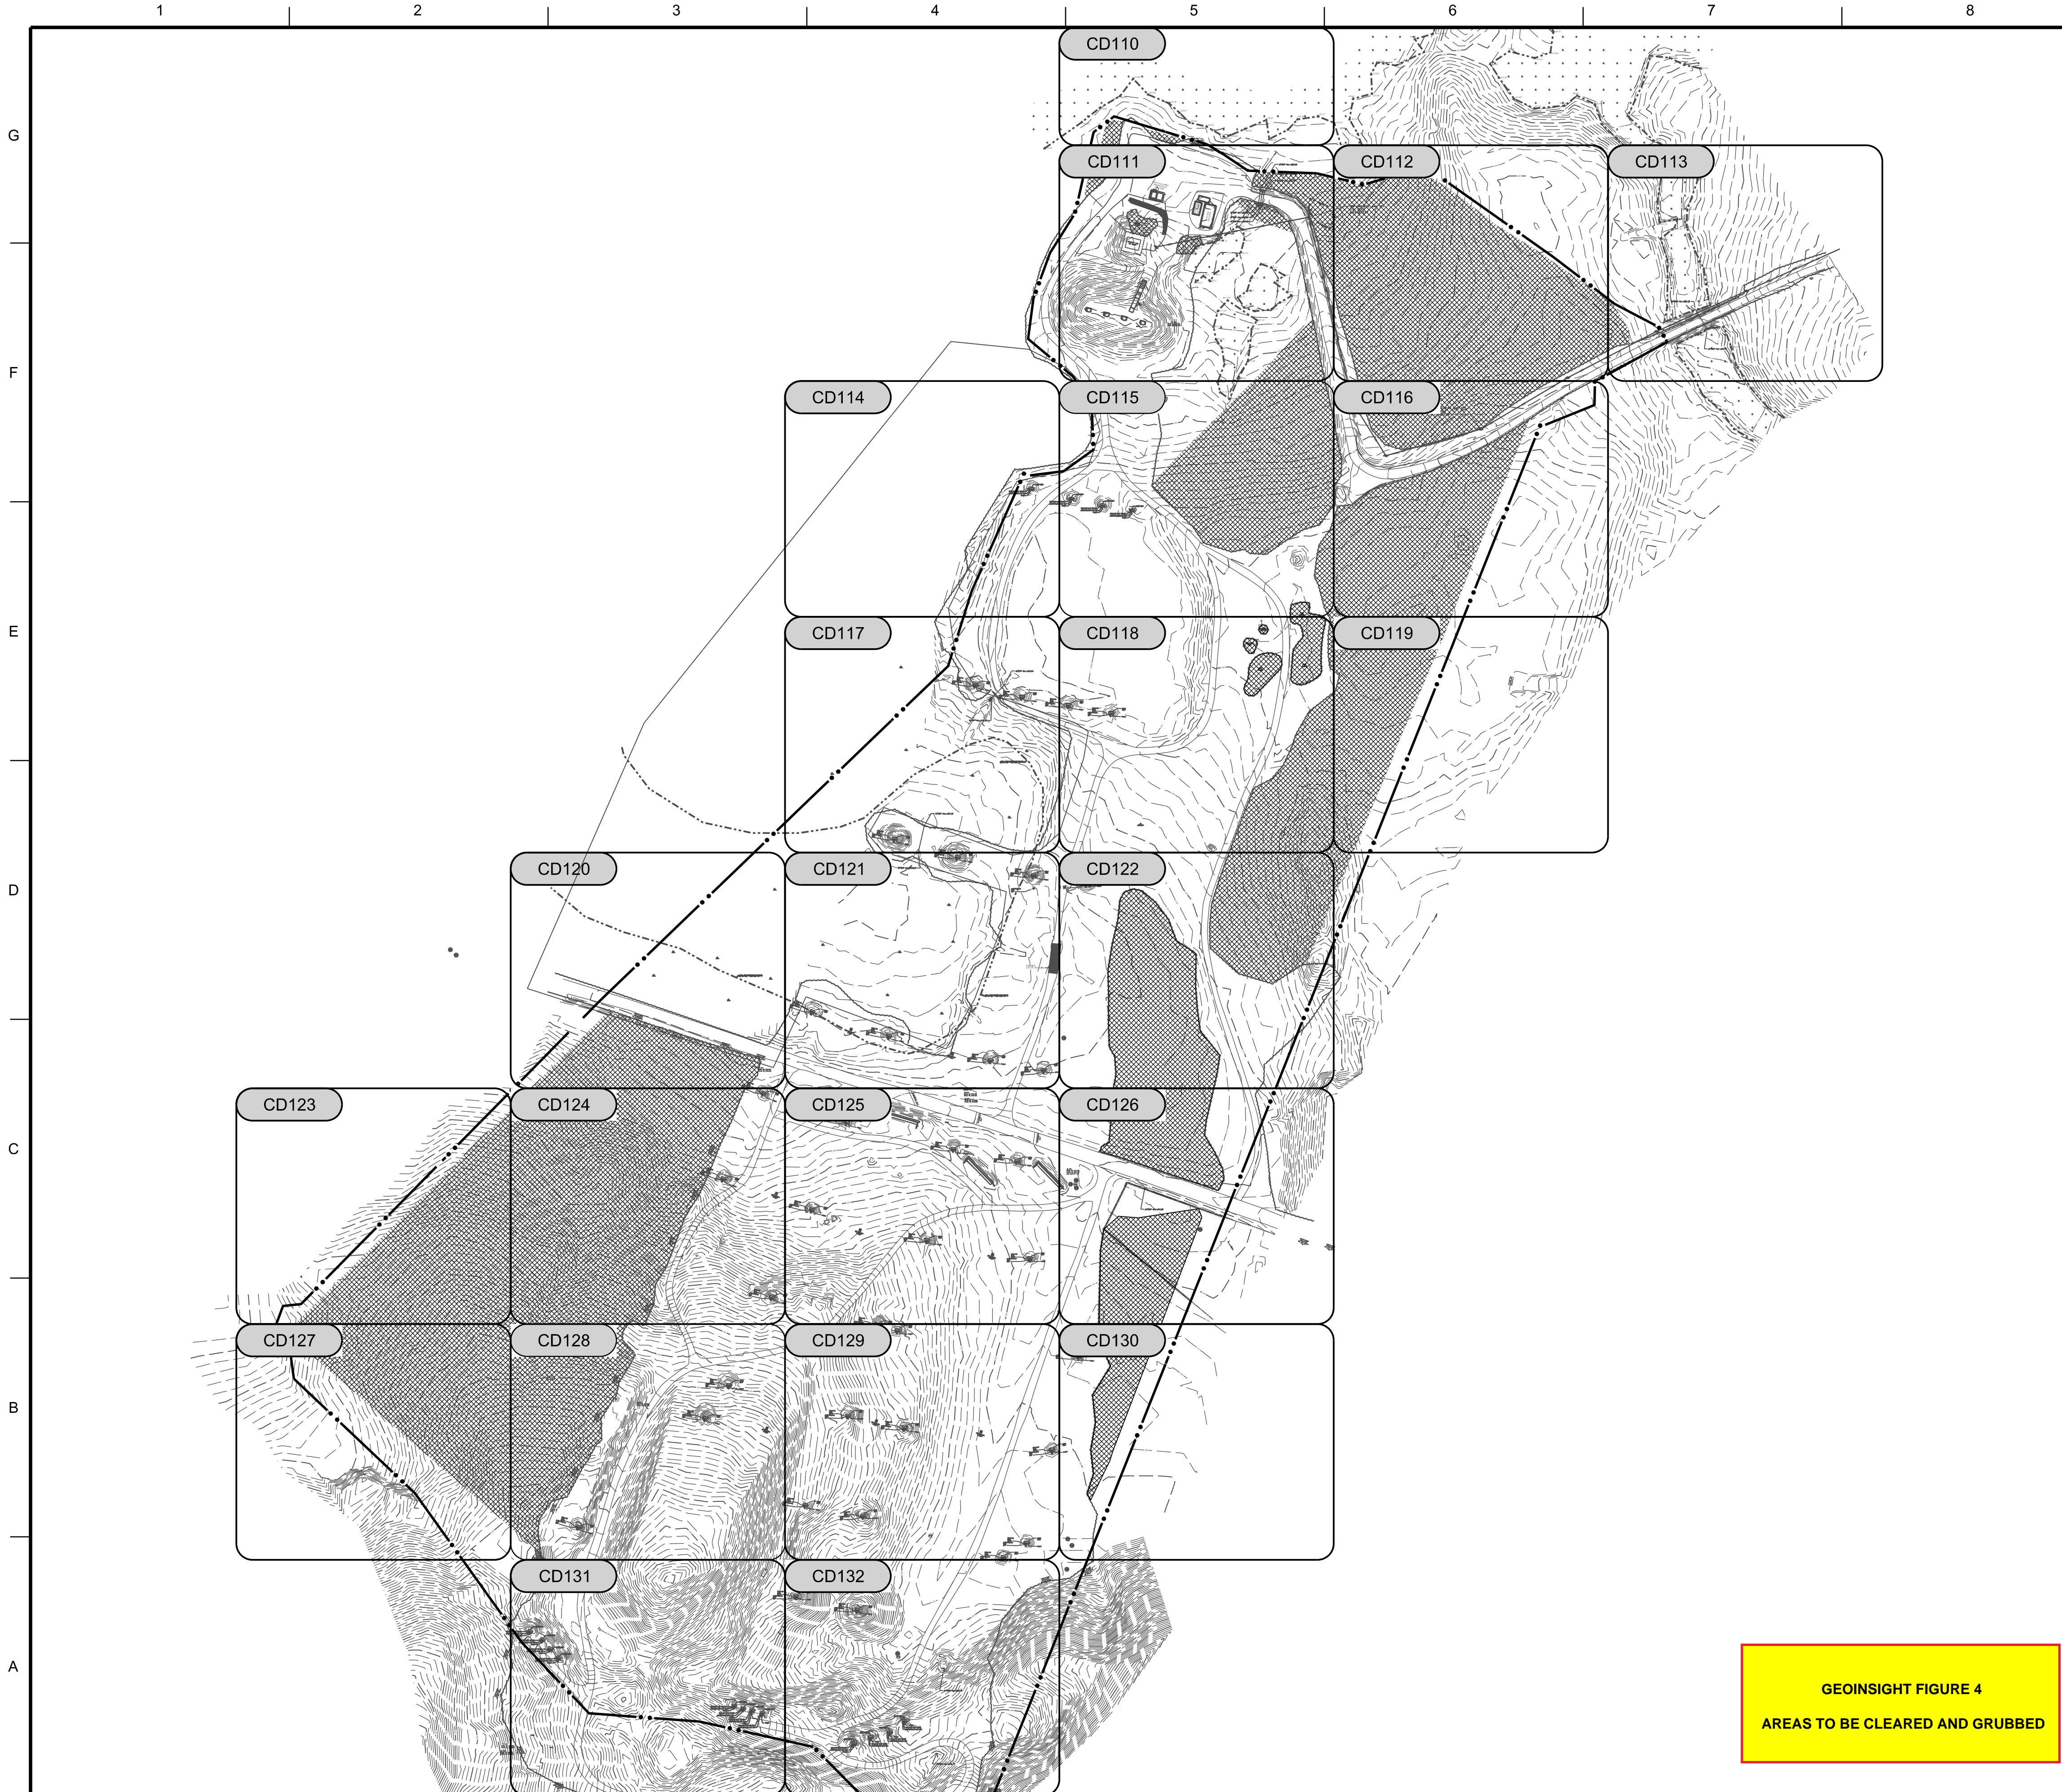


GENERAL DEMOLITION NOTES


- ALL DEMOLISHED MATERIAL SHALL BE DISPOSED OF IN A STATE APPROVED LANDFILL. ALL DEMOLISHED MATERIAL WITH THE POTENTIAL TO CONTAIN LEAD OR ANY OTHER POTENTIALLY HAZARDOUS WASTE WILL REQUIRE HAZARDOUS WASTE CHARACTERIZATION IN ACCORDANCE WITH RCRA STATE REQUIREMENTS.
- ALL FIELDWORK SHALL BE PERFORMED IN ACCORDANCE WITH EP 75-1-1, 2 AUGUST 2004, MUNITIONS AND EXPLOSIVES OF CONCERN (MEC) DURING HAZARDOUS, TOXIC, AND RADIOACTIVE WASTE (HRTW) AND CONSTRUCTION ACTIVITIES.
- AN UNEXPLODED ORDINANCE (UXO) SURVEY WAS PERFORMED AT THIS SITE AND THE AREA IS CONSIDERED LOW RISK. HOWEVER, A UXO SURFACE CLEARANCE WILL BE PERFORMED AT THE SITE PRIOR TO CONSTRUCTION. THE COMPLETION OF THIS CLEARANCE DOES NOT COMPLETELY ELIMINATE THE POSSIBILITY OF ENCOUNTERING UXO AT THE SITE.
- THE INITIAL UXO SURFACE CLEARANCE WILL BE PERFORMED BY THE GOVERNMENT'S UXO CONTRACTOR AND UXO CONSTRUCTION SUPPORT PERSONNEL WILL BE ON SITE DURING INTRUSIVE CONSTRUCTION ACTIVITIES TO DIRECTLY SUPPORT THE CONSTRUCTION CONTRACTOR AND CONSTRUCTION EFFORT.
- AT THE COMMENCEMENT OF INTRUSIVE (GROUND DISTURBING) CONSTRUCTION ACTIVITIES ALL AREAS WHICH WERE PREVIOUSLY CLEARED WILL RECEIVE CONSTRUCTION SUPPORT BY THE GOVERNMENT UXO CONTRACTOR. SPECIFICALLY MEC STANDBY SUPPORT AS DEFINED BY EP 75-1-2. WILL BE PROVIDED IN WHICH GOVERNMENT UXO CONSTRUCTION SUPPORT PERSONNEL WILL BE AT THE PROJECT SITE AND WILL INVESTIGATE ANY POTENTIAL MEC FINDINGS DURING INTRUSIVE CONSTRUCTION ACTIVITIES.
- IN THE EVENT THAT AN OBJECT RESEMBLING MILITARY MUNITIONS IS DISCOVERED DURING CONSTRUCTION ACTIVITIES, CONSTRUCTION CONTRACTOR PERSONNEL SHOULD STOP WORK IN THE IMMEDIATE VICINITY OF THE DISCOVERY AND IMMEDIATELY CONTACT THE GOVERNMENT'S UXO CONSTRUCTION SUPPORT PERSONNEL TO INVESTIGATE THE ITEM. SHOULD A SUSPECT DISCOVERY BE CONFIRMED TO CONTAIN AN EXPLOSIVE HAZARD, GOVERNMENT UXO CONSTRUCTION SUPPORT PERSONNEL WILL REMOVE OR DESTROY THE ITEM, DURING WHICH TIME CONSTRUCTION CONTRACTOR PERSONNEL WILL BE REQUIRED TO MAINTAIN A SAFE DISTANCE FROM THE ITEM AS SPECIFIED BY THE GOVERNMENT'S UXO CONSTRUCTION SUPPORT PERSONNEL.
- MAXIMUM COORDINATION WILL BE REQUIRED BETWEEN THE CONSTRUCTION CONTRACTOR AND THE GOVERNMENT'S UXO CONTRACTOR. THE CONSTRUCTION CONTRACTOR SHOULD MAINTAIN FLEXIBILITY IN REDIRECTING PERSONNEL AND WORK EFFORT. IN THE EVENT THAT ITEMS POSSESSING AN EXPLOSIVE HAZARD ARE DISCOVERED, AWAY FROM UXO REMOVAL AREAS DURING THE DESTRUCTION/REMOVAL PROCESSES.

LEGEND

- AREA TO BE CLEARED AND GRUBBED
- FENCE OR UTILITY REMOVAL
- LIMITS OF CONSTRUCTION
- PHOTOGRAPH ID AND DIRECTION. REFER TO SHEETS CD701 AND CD702 FOR PHOTOGRAPHS.

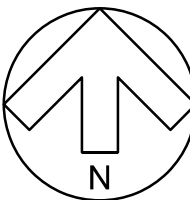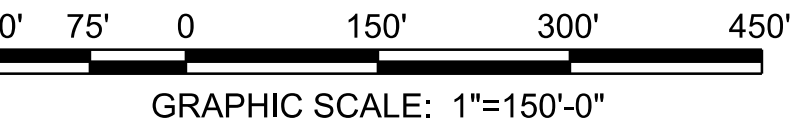

GEOGRAPHIC COORDINATE DATA
HORIZONTAL DATUM: NAD83
MASSACHUSETTS STATE PLANE MAINLINE,
VERTICAL DATUM: NAD83.
UNITS OF MEASURE: U.S. SURVEY FEET.
COORDINATES SHOWN IN FORMAT OF
EASTING, NORTHING AND ELEVATION.

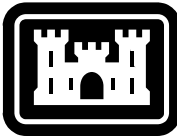

US Army Corps
of Engineers®

DATE	DESCRIPTION	MARK

DESIGNED BY: S. CURRY	ISSUE DATE: MARCH 2020	SOLUTION NO.: XXX-XX-XX	FILENAME: DMP0_CD101.dgn
DRAWN BY: C. LOWE	CONTRACT NO.: W912DY-15-D-0013	CATEGORY CODE: XXX-XX-XX	ANSID:
CHECKED BY: M. MAYER			
SUBMITTED BY: C. LOWE			
SIZE:			
U.S. ARMY CORPS OF ENGINEERS 600 DR MARTIN LUTHER KING JR PL LOUISVILLE DISTRICT LOUISVILLE, KENTUCKY	Mason & Hanger A Division of Jacobs Engineering Group		

DEVENS, MASSACHUSETTS
AUTOMATED MULTIPURPOSE MACHINE GUN (MPMG) RANGE
FY21, PN: 088752
SITE
OVERALL DEMOLITION
KEY PLAN

SHEET ID
CD101