

Thayer Memorial Park
Main Street
Lancaster MA 01523

New England Recreation Group




This play equipment is recommended for children ages: 2-5 and 5-12
Minimum Area Required: Per Structure

Scale: 3/16" = 1'-0"
This drawing can be scaled only when in an 24" x 36" format


Drawn By: Tiffanie Brown
Date: 10/10/17
Quote Number: 642-11287

play&park structures
A PLAYCORE Company
401 Chestnut St., Ste. 410
Chattanooga, TN 37402
800-727-1907 / www.playandpark.com

User Capacity: 75-85
Critical Fall Height: 8'-0"

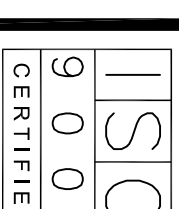

Total Play Components	Elevated Play Components	Elevated Play Components Accessible by Ramp	Elevated Components Accessible by Transfer	Accessible Ground Level Components Shown	Different Types of Ground Level Components	User Capacity	Critical Fall Height
9	5	0	5	4	3	25-35	4'-0"
	Req.	Req.	Req.	Req.	Req.		
	0	3	2	2	0		

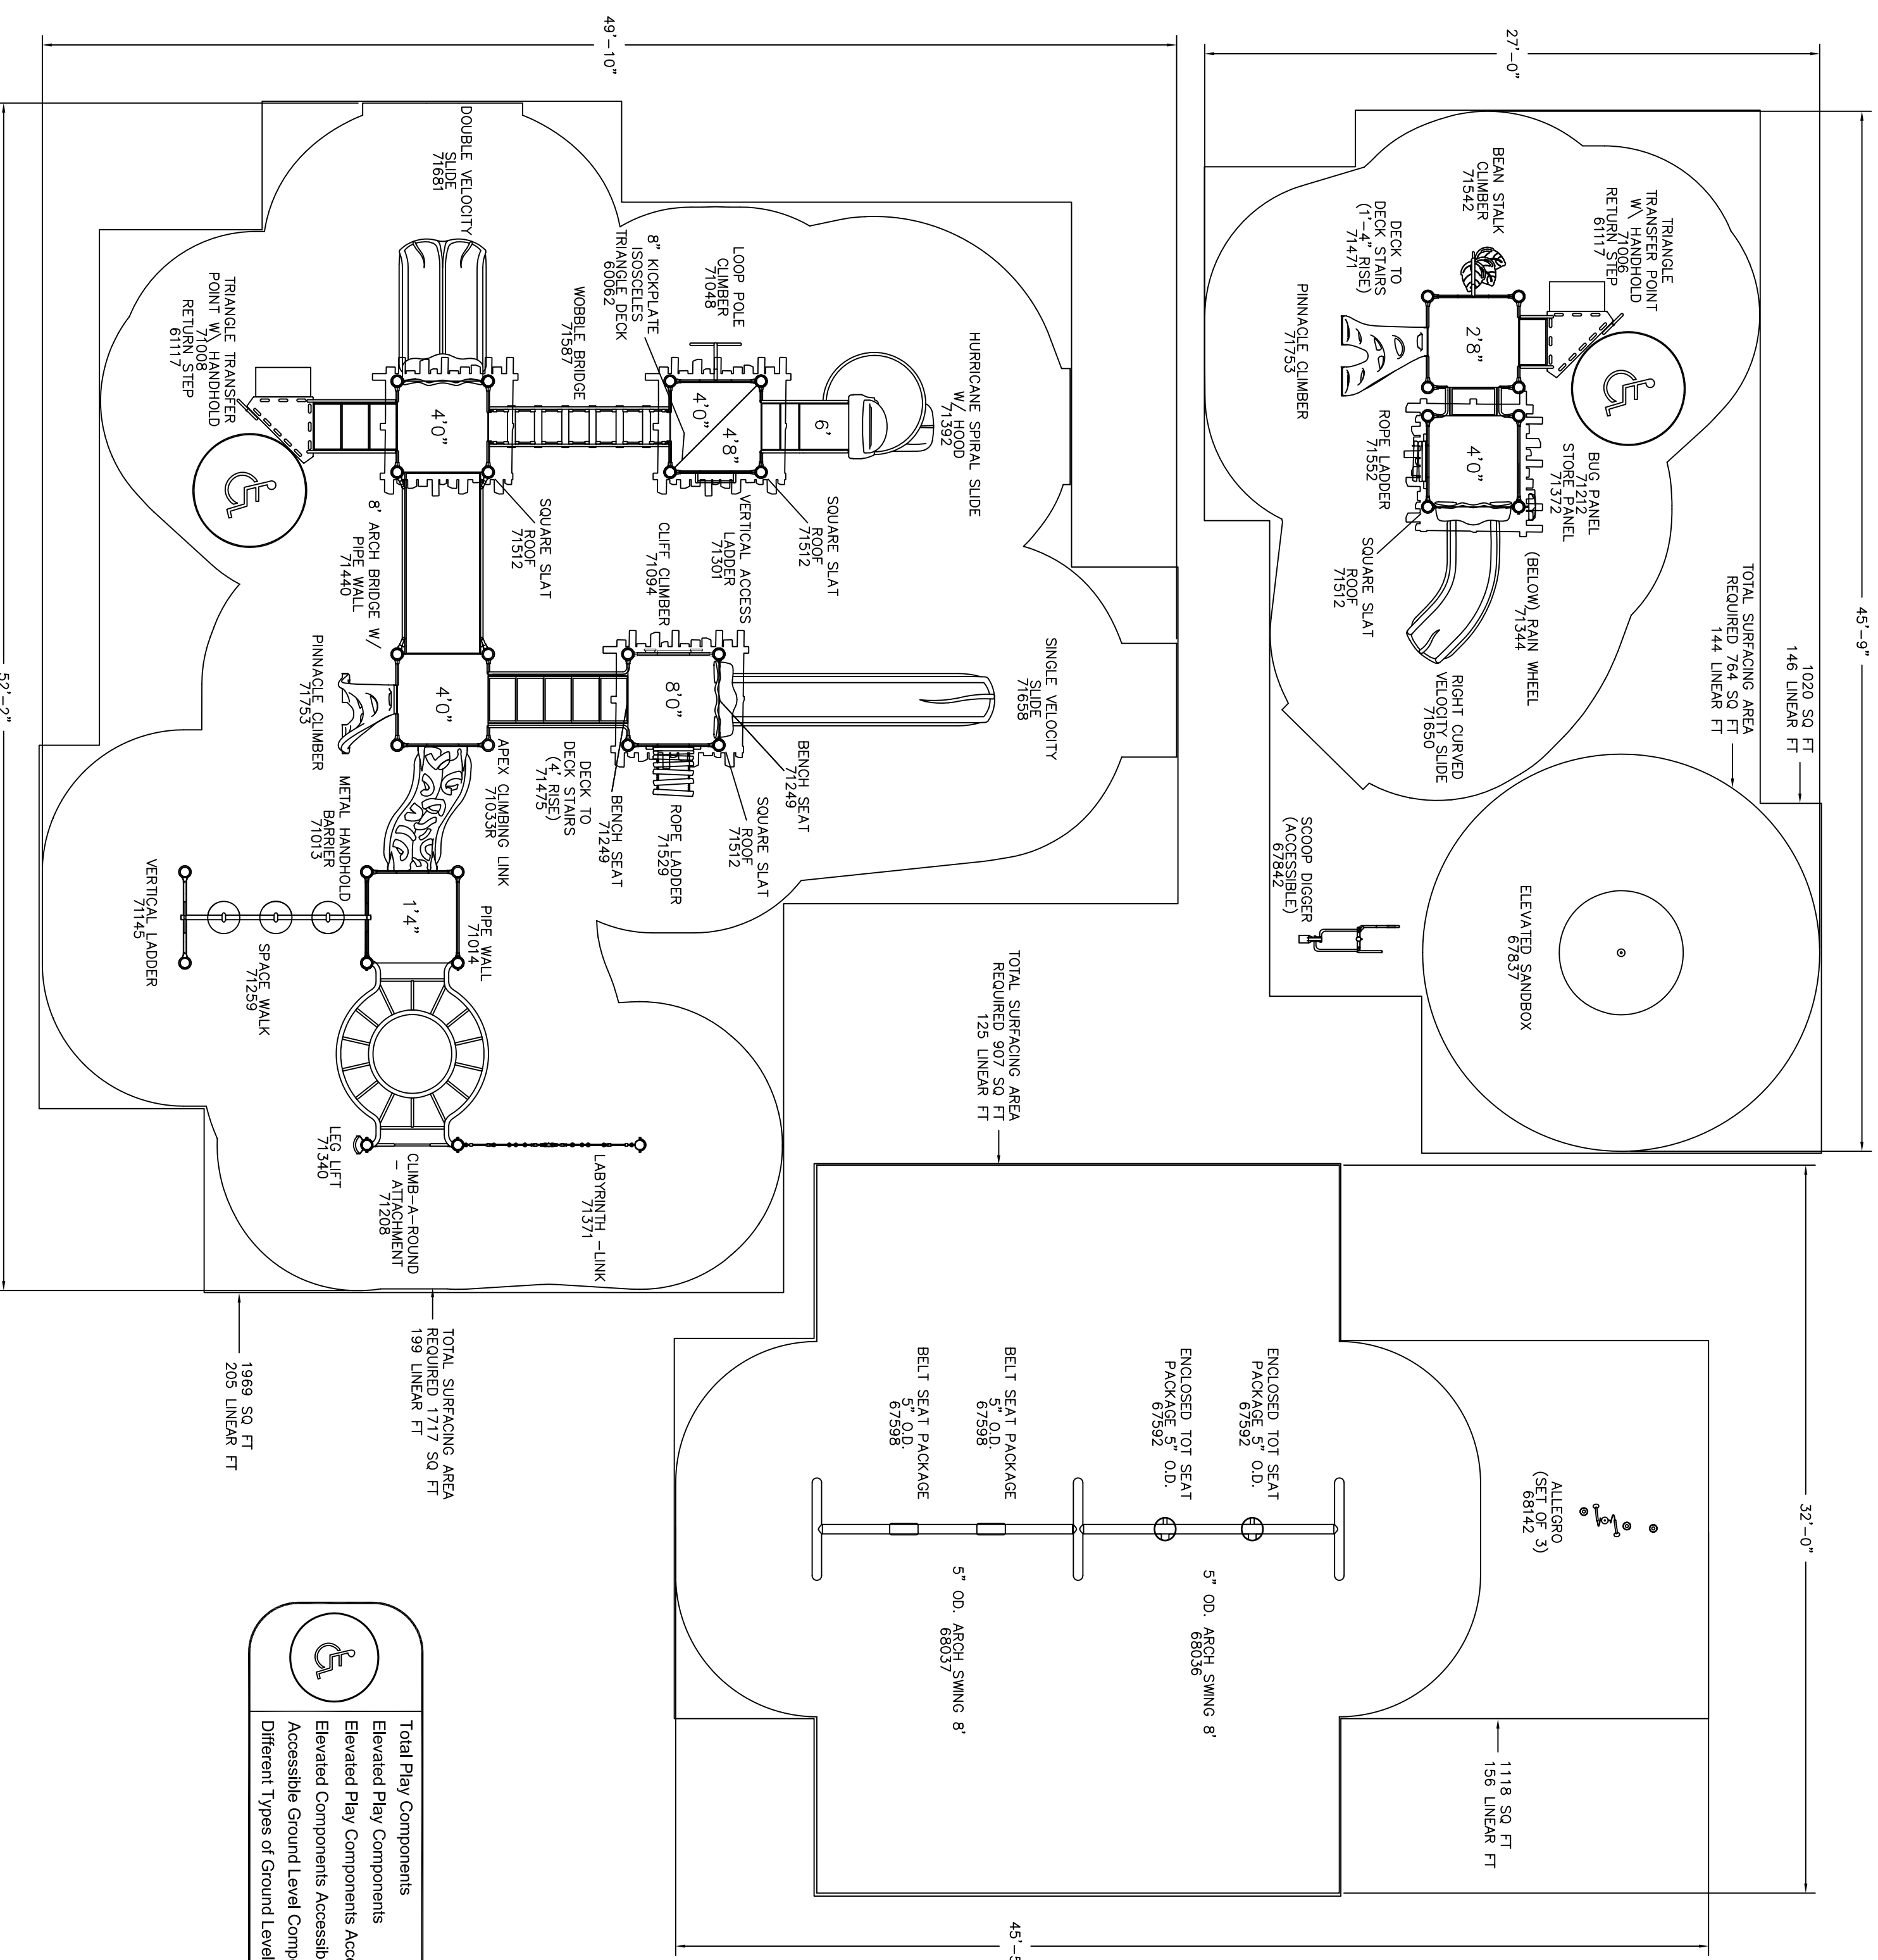

Total Play Components	Elevated Play Components	Elevated Play Components Accessible by Ramp	Elevated Components Accessible by Transfer	Accessible Ground Level Components Shown	Different Types of Ground Level Components	User Capacity	Critical Fall Height
221	13	0	7	9	4	55-65	8'-0"
	Req.	Req.	Req.	Req.	Req.		
	0	7	7	4	3		

IMPORTANT: Never install play equipment over hard, unresilient surfaces such as asphalt, concrete, or compacted earth. It is the owner's responsibility to ensure the "minimum area required" contains an appropriate amount of resilient material to cushion accidental falls.