


LANCASTER-2021 TOWN LAYOUT -SHEET 1 OF 6 SHEETS

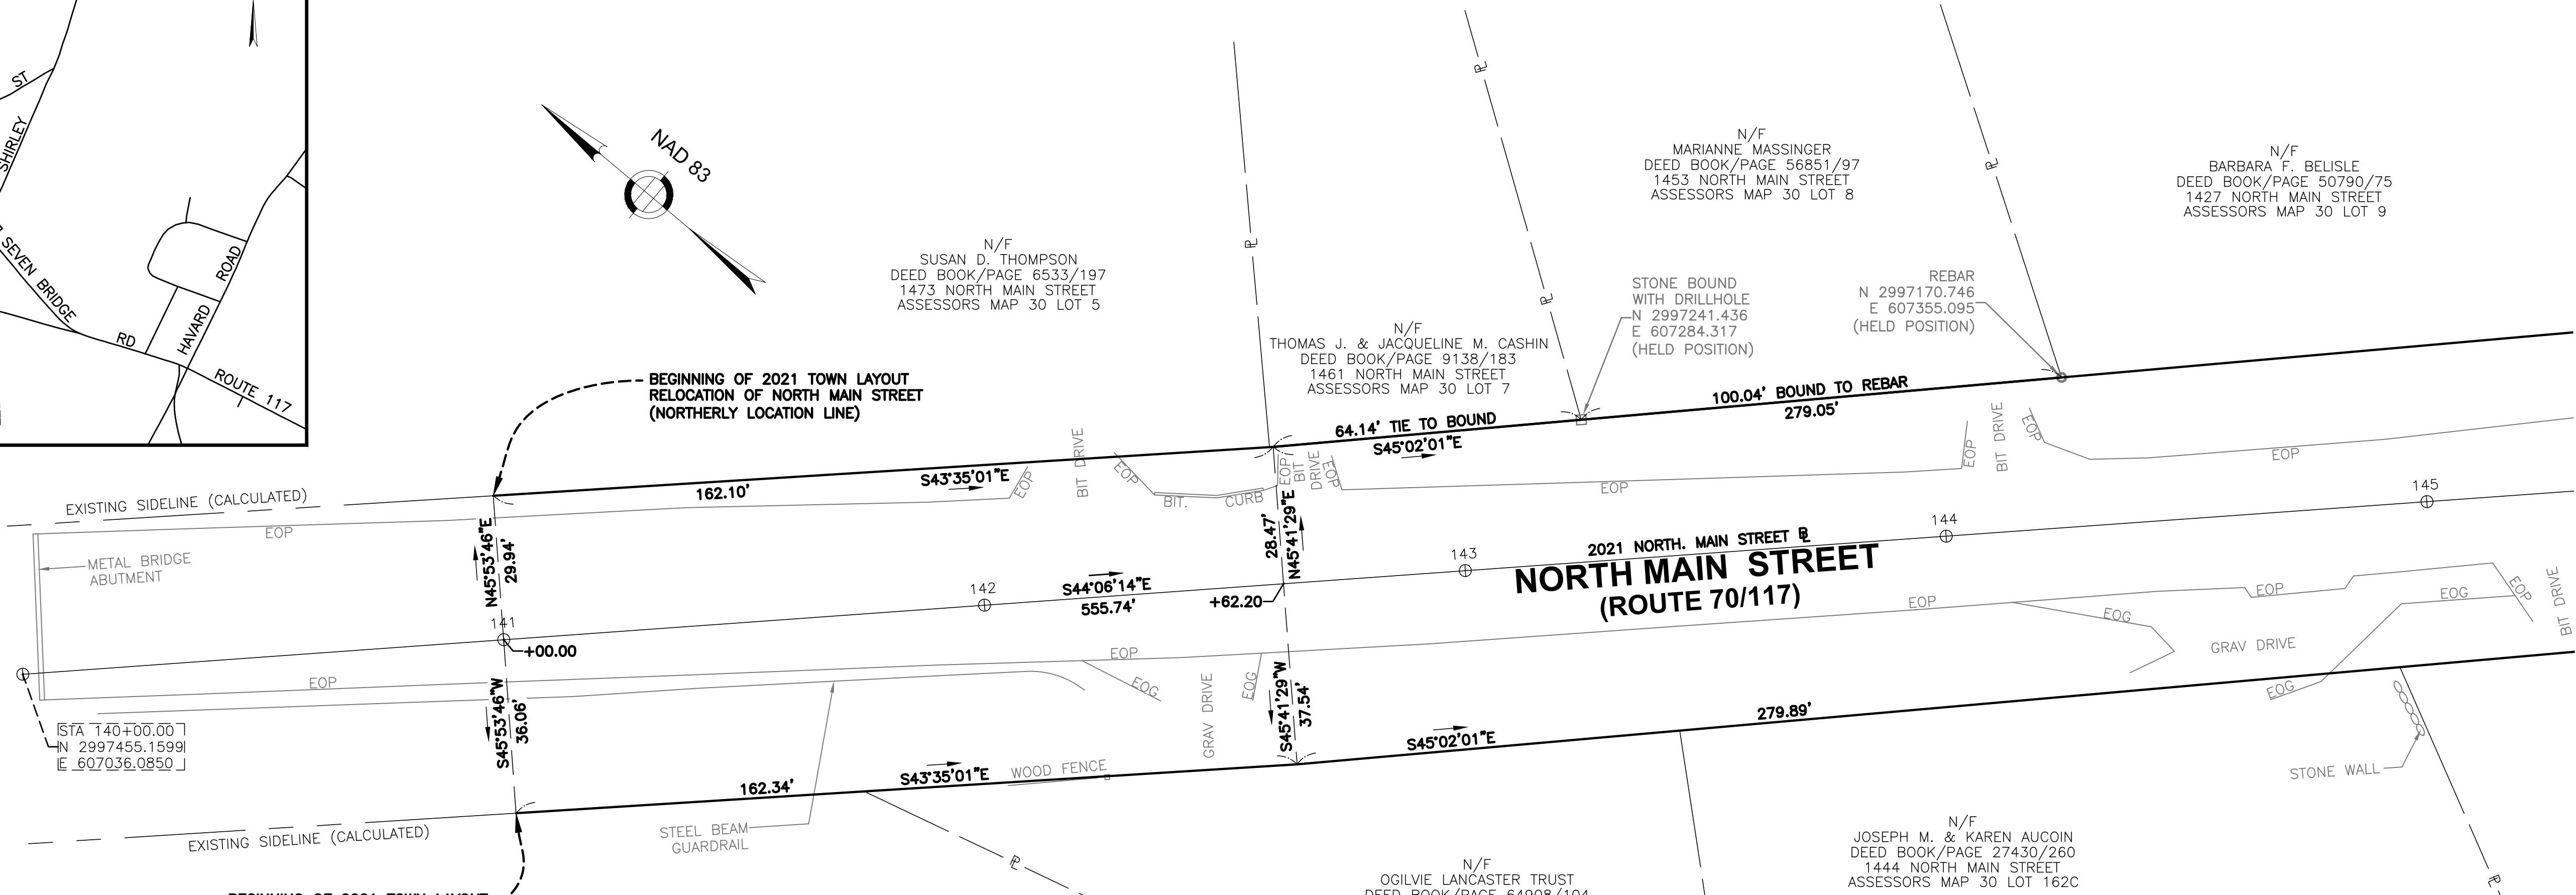

I CERTIFY THAT THIS PLAN HAS BEEN PREPARED IN CONFORMITY WITH THE RULES AND REGULATIONS OF THE REGISTERS OF DEEDS OF THE COMMONWEALTH OF MASSACHUSETTS.

DRAFT

THE PROPERTY LINES SHOWN ARE THE LINES DIVIDING EXISTING OWNERSHIPS, AND THE LINES OF STREETS AND WAYS SHOWN ARE THOSE OF PUBLIC OR PRIVATE STREETS OR WAYS ALREADY ESTABLISHED, AND NO NEW LINES FOR DIVISION OF EXISTING OWNERSHIP OR FOR NEW WAYS ARE SHOWN.

DATE HAVELOCK J. PURSEGLOVE, PLS # 54318

DATE HAVELOCK J. PURSEGLOVE, PLS # 54318

LANCASTER BOARD OF SELECTMAN

\_\_\_\_\_  
\_\_\_\_\_  
\_\_\_\_\_  
\_\_\_\_\_  
DATE: \_\_\_\_\_

LANCASTER TOWN CLERK

\_\_\_\_\_  
\_\_\_\_\_  
DATE: \_\_\_\_\_

PREPARED FOR THE TOWN OF  
LANCASTER, MASSACHUSETTS

NORTH MAIN STREET (ROUTE 70/117)  
2021 TOWN LAYOUT PLAN

GCG ASSOCIATES, INC.

WILMINGTON

MASSACHUSETTS



SCALE: 1"=20'(EXCEPT AS NOTED) DATE: JUNE 8, 2021

JOB NO. \FILE NAME:  
608779-LO.DWG


DRAWN BY: H.J.P.  
CHECKED BY: M.J.C.

PLAN NO.  
1 OF 6

CONTINUED ON  
SHEET NO. 2

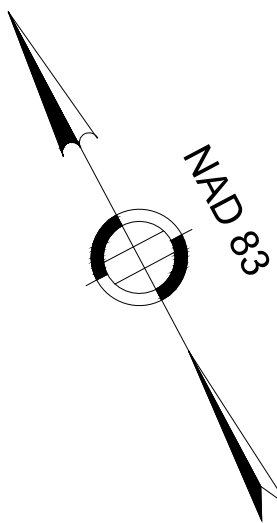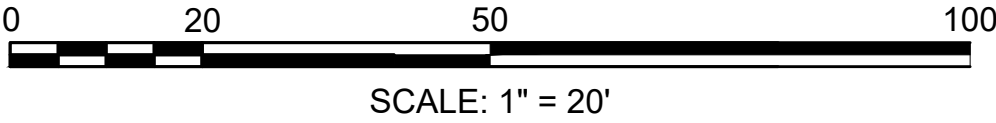

CONTINUED ON  
SHEET NO. 1

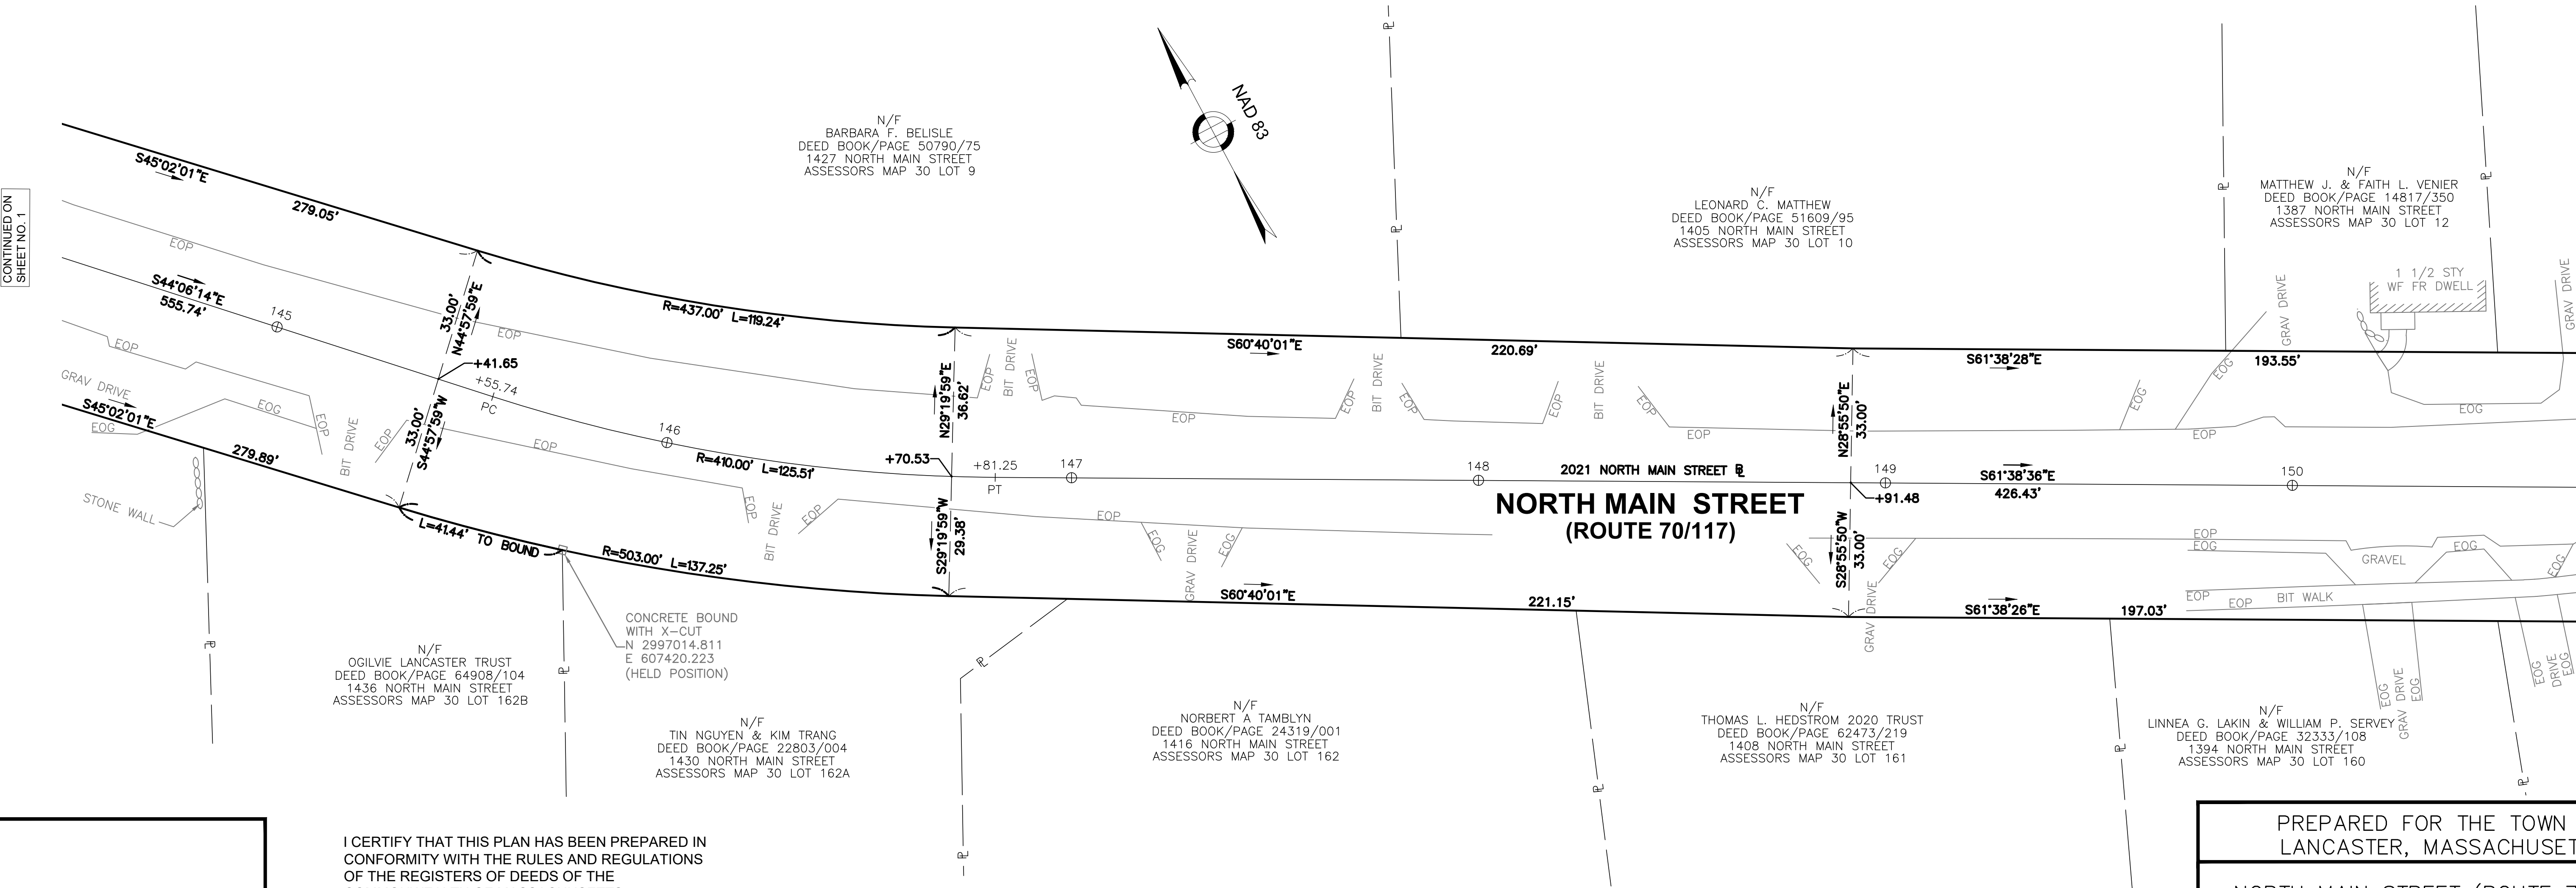

CONTINUED ON  
SHEET NO. 3

I CERTIFY THAT THIS PLAN HAS BEEN PREPARED IN CONFORMITY WITH THE RULES AND REGULATIONS OF THE REGISTERS OF DEEDS OF THE COMMONWEALTH OF MASSACHUSETTS.

DRAFT

THE PROPERTY LINES SHOWN ARE THE LINES DIVIDING EXISTING OWNERSHIPS, AND THE LINES OF STREETS AND WAYS SHOWN ARE THOSE OF PUBLIC OR PRIVATE STREETS OR WAYS ALREADY ESTABLISHED, AND NO NEW LINES FOR DIVISION OF EXISTING OWNERSHIP OR FOR NEW WAYS ARE SHOWN.

DATE HAVELOCK J. PURSEGLOVE, PLS # 54318

DATE HAVELOCK J. PURSEGLOVE, PLS # 54318

LANCASTER BOARD OF SELECTMAN

\_\_\_\_\_  
\_\_\_\_\_  
\_\_\_\_\_  
\_\_\_\_\_  
DATE: \_\_\_\_\_

LANCASTER TOWN CLERK

\_\_\_\_\_  
\_\_\_\_\_  
DATE: \_\_\_\_\_

PREPARED FOR THE TOWN OF  
LANCASTER, MASSACHUSETTS

NORTH MAIN STREET (ROUTE 70/117)  
2021 TOWN LAYOUT PLAN

GCG ASSOCIATES, INC.

WILMINGTON

MASSACHUSETTS


SCALE: 1"=20'(EXCEPT AS NOTED) DATE: JUNE 8, 2021

JOB NO. \FILE NAME:  
608779-LO.DWG

DRAWN BY: H.J.P.  
CHECKED BY: M.J.C.

PLAN NO.  
2 OF 6



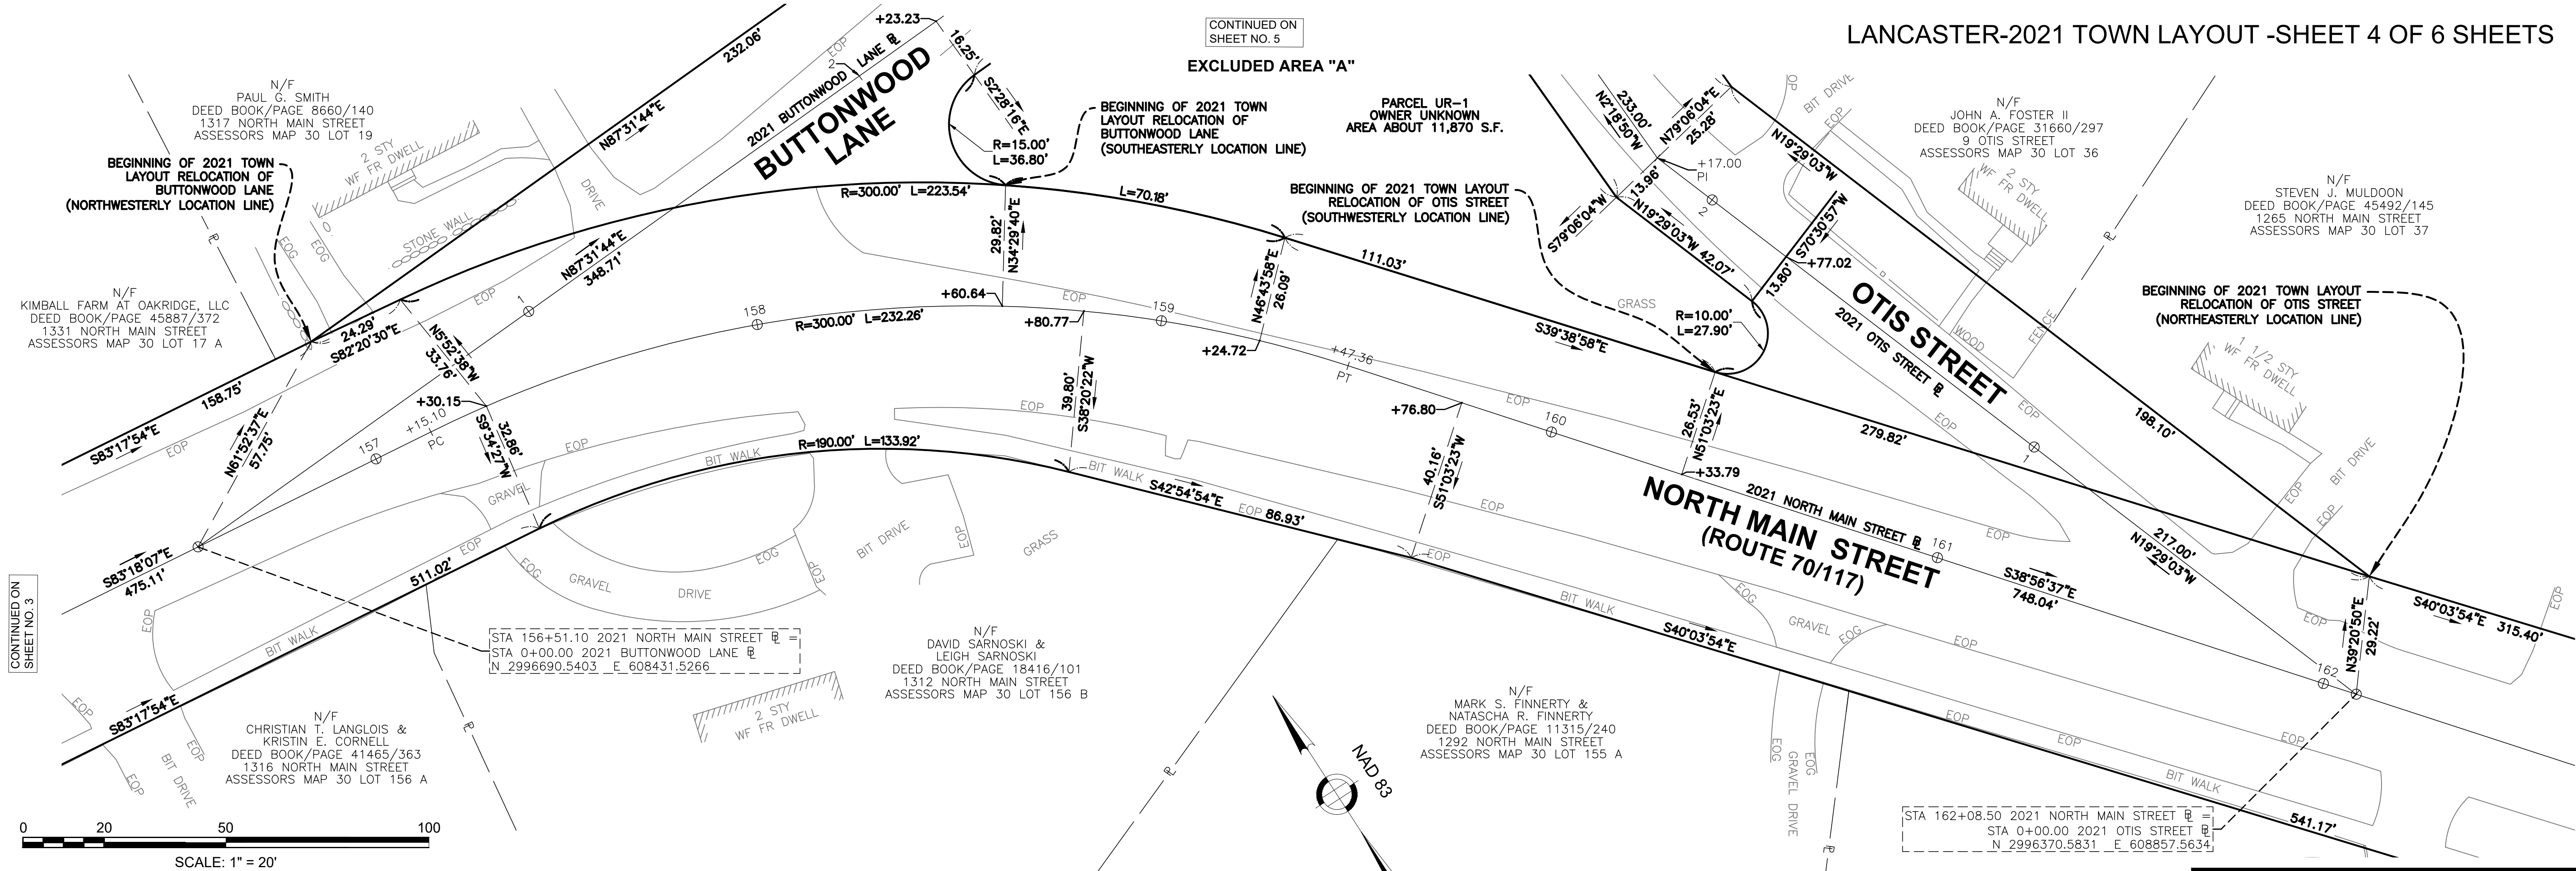

I CERTIFY THAT THIS PLAN HAS BEEN PREPARED IN CONFORMITY WITH THE RULES AND REGULATIONS OF THE REGISTERS OF DEEDS OF THE COMMONWEALTH OF MASSACHUSETTS.

DRAFT

DATE HAVELOCK J. PURSEGLOVE, PLS # 54318 DATE HAVELOCK J. PURSEGLOVE, PLS # 54318

THE PROPERTY LINES SHOWN ARE THE LINES DIVIDING EXISTING OWNERSHIPS, AND THE LINES OF STREETS AND WAYS SHOWN ARE THOSE OF PUBLIC OR PRIVATE STREETS OR WAYS ALREADY ESTABLISHED, AND NO NEW LINES FOR DIVISION OF EXISTING OWNERSHIP OR FOR NEW WAYS ARE SHOWN.

LANCASTER BOARD OF SELECTMAN

DATE:

LANCASTER TOWN CLERK

DATE:

PREPARED FOR THE TOWN OF LANCASTER, MASSACHUSETTS

NORTH MAIN STREET (ROUTE 70/117) 2021 TOWN LAYOUT PLAN

GCG ASSOCIATES, INC.

WILMINGTON MASSACHUSETTS

SCALE: 1"=20'(EXCEPT AS NOTED) DATE: JUNE 8, 2021

JOB NO. \FILE NAME:	DRAWN BY: H.J.P.	PLAN NO.
608779-LO.DWG	CHECKED BY: M.J.C.	4 OF 6



---

---

---


---

---

DATE: \_\_\_\_\_

DRAFT


JOB NO.\FILE NAME: 608779-LO.DWG	DRAWN BY: H.J.P. CHECKED BY: M.J.C.	PLAN NO. 5 OF 6
-------------------------------------	--	--------------------

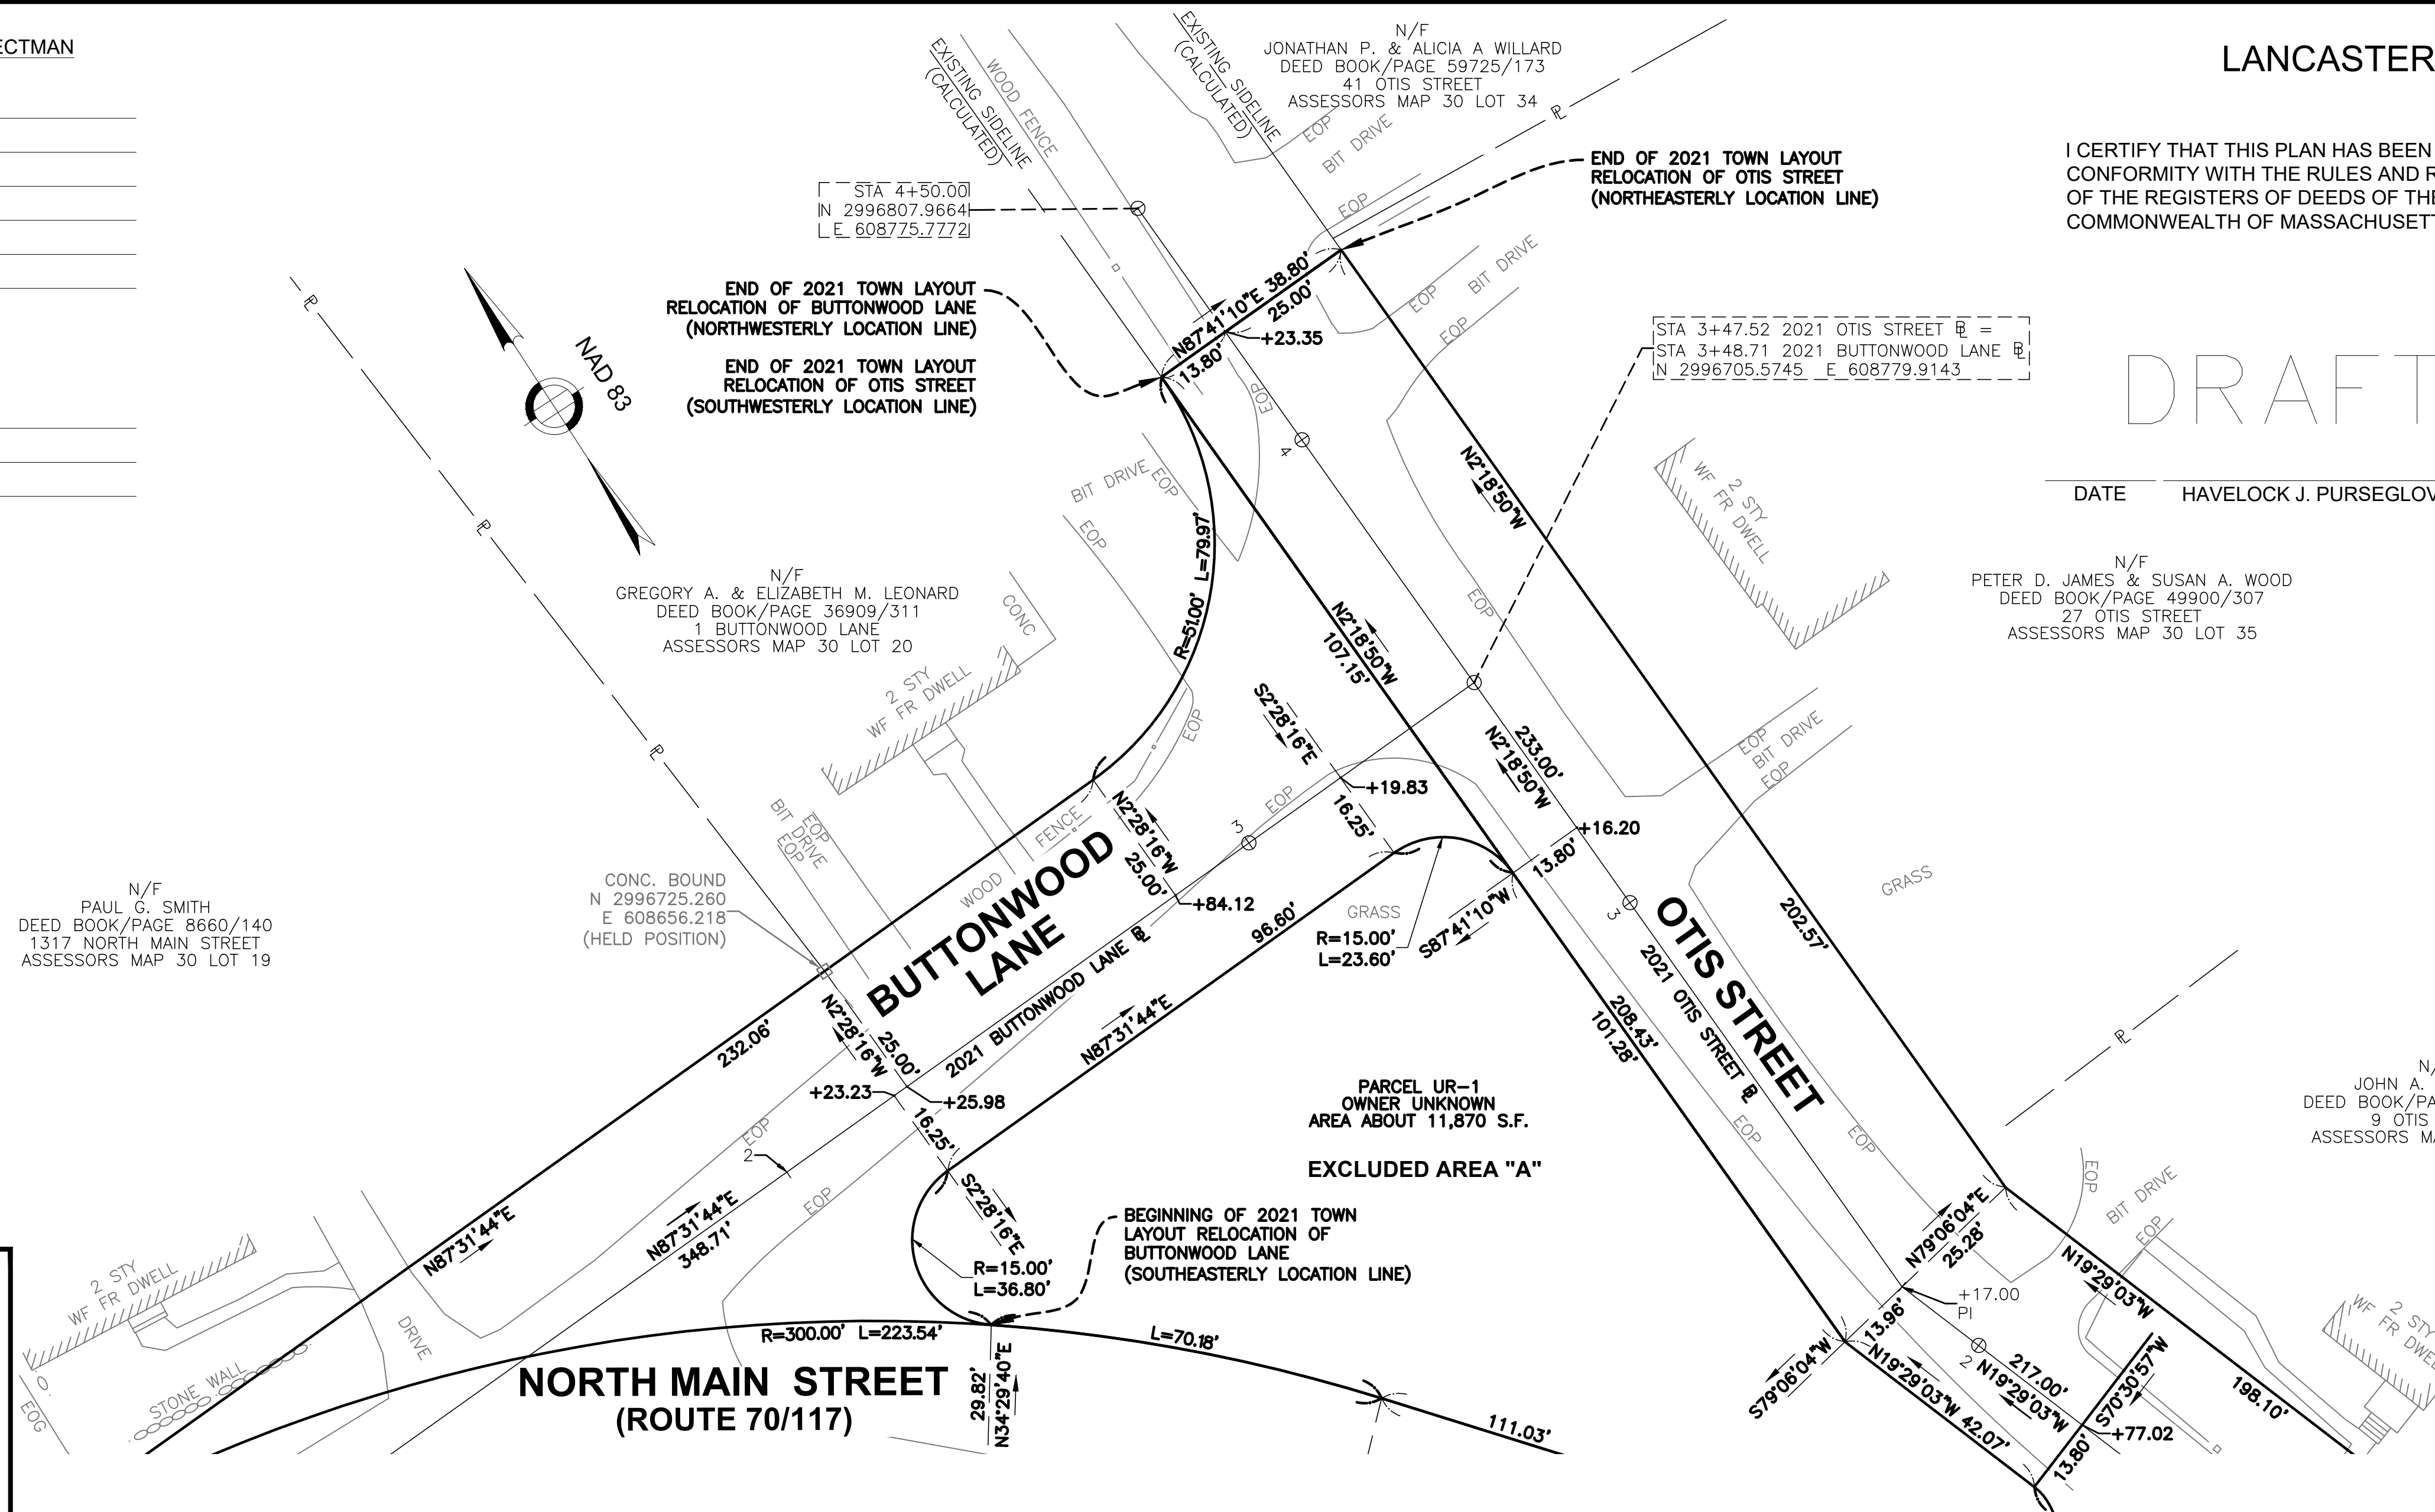

CONTINUED ON  
SHEET NO. 4

0 20 50 100

SCALE: 1" = 20'

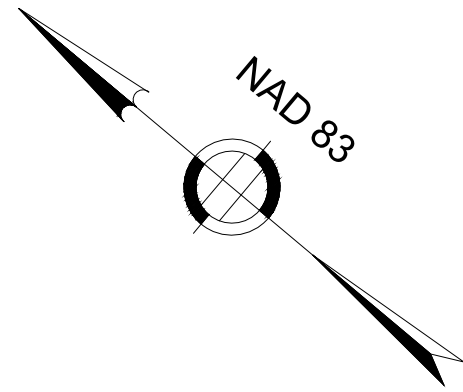

JOB NO.\FILE NAME: 608779-LO.DWG	DRAWN BY: H.J.P. CHECKED BY: M.J.C.	PLAN NO. 6 OF 6
-------------------------------------	--	--------------------